

L.L.
270

L.L.
271

APPROX. L.L.L.

Henry Evans Road (County Road No. 97)

Burleson Road

3100 032D

3100 032E

3100 032F

3100 032

3100 075N

3100 031

Parcel 3100 031
15' from C/L
30' R/W per I.D. (PB 8, pg 298)

Parcel 3100 075N
15' from C/L
30' R/W per I.D. (PB 45, pg 48)

Parcel 3100 075L
15' from C/L
30' R/W per I.D. (PB 45, pg 48)

3100 075L

Parcel 3100 075M
15' from C/L
30' R/W per I.D. (PB 45, pg 48)

3100 075M

LEGEND

- 5378 099 — Parcel Number
- R/W — Right of Way
- C/L — Center Line
- I.D. — Implied Dedication
- DB, pg — Deed Book & Page
- PB, pg — Plat Book & Page
- L.L.L. — Land Lot Line

This drawing represents a compilation of available data. It does not represent a field survey nor title search and is subject to discovery of any superior information. Minimum Right of Way is the extent of prescription and maintenance, or 30' for roads that were County maintained prior to 1973.



RIGHT OF WAY EXHIBIT	DATE - 09/16/2009
Henry Evans Road	PREPARED BY: WJB
	CHECKED BY: MEC

LEGEND

5378 099	—	Parcel Number
R/W	—	Right of Way
C/L	—	Center Line
I.D.	—	Implied Dedication
DB, pg	—	Deed Book & Page
PB, pg	—	Plat Book & Page
L.L.L.	—	Land Lot Line

This drawing represents a compilation of available data. It does not represent a field survey nor title search and is subject to discovery of any superior information. Minimum Right of Way is the extent of prescription and maintenance, or 30' for roads that were County maintained prior to 1973.

APPROX. L.L.L.

3113 076C

3100 028A

Henry Evans Road (County Road No. 97)

3100 030

Parcel 3100 030
15' from C/L
30' R/W per I.D. (PB 9, pg 126)

3100 031

3100 031

Parcel 3100 031
15' from C/L
30' R/W per I.D. (PB 8, pg 298)

3100 075N

Parcel 3100 075N
15' from C/L
30' R/W per I.D. (PB 45, pg 48)


L.L.
270

L.L.
253

APPROX. L.L.L.


L.L.
271

L.L.
288

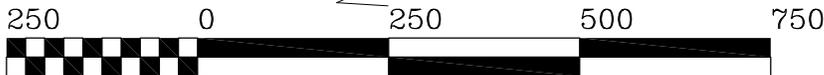

GRAPHIC SCALE - FEET

RIGHT OF WAY EXHIBIT	DATE - 09/16/2009
Henry Evans Road	PREPARED BY: WJB
	CHECKED BY: MEC

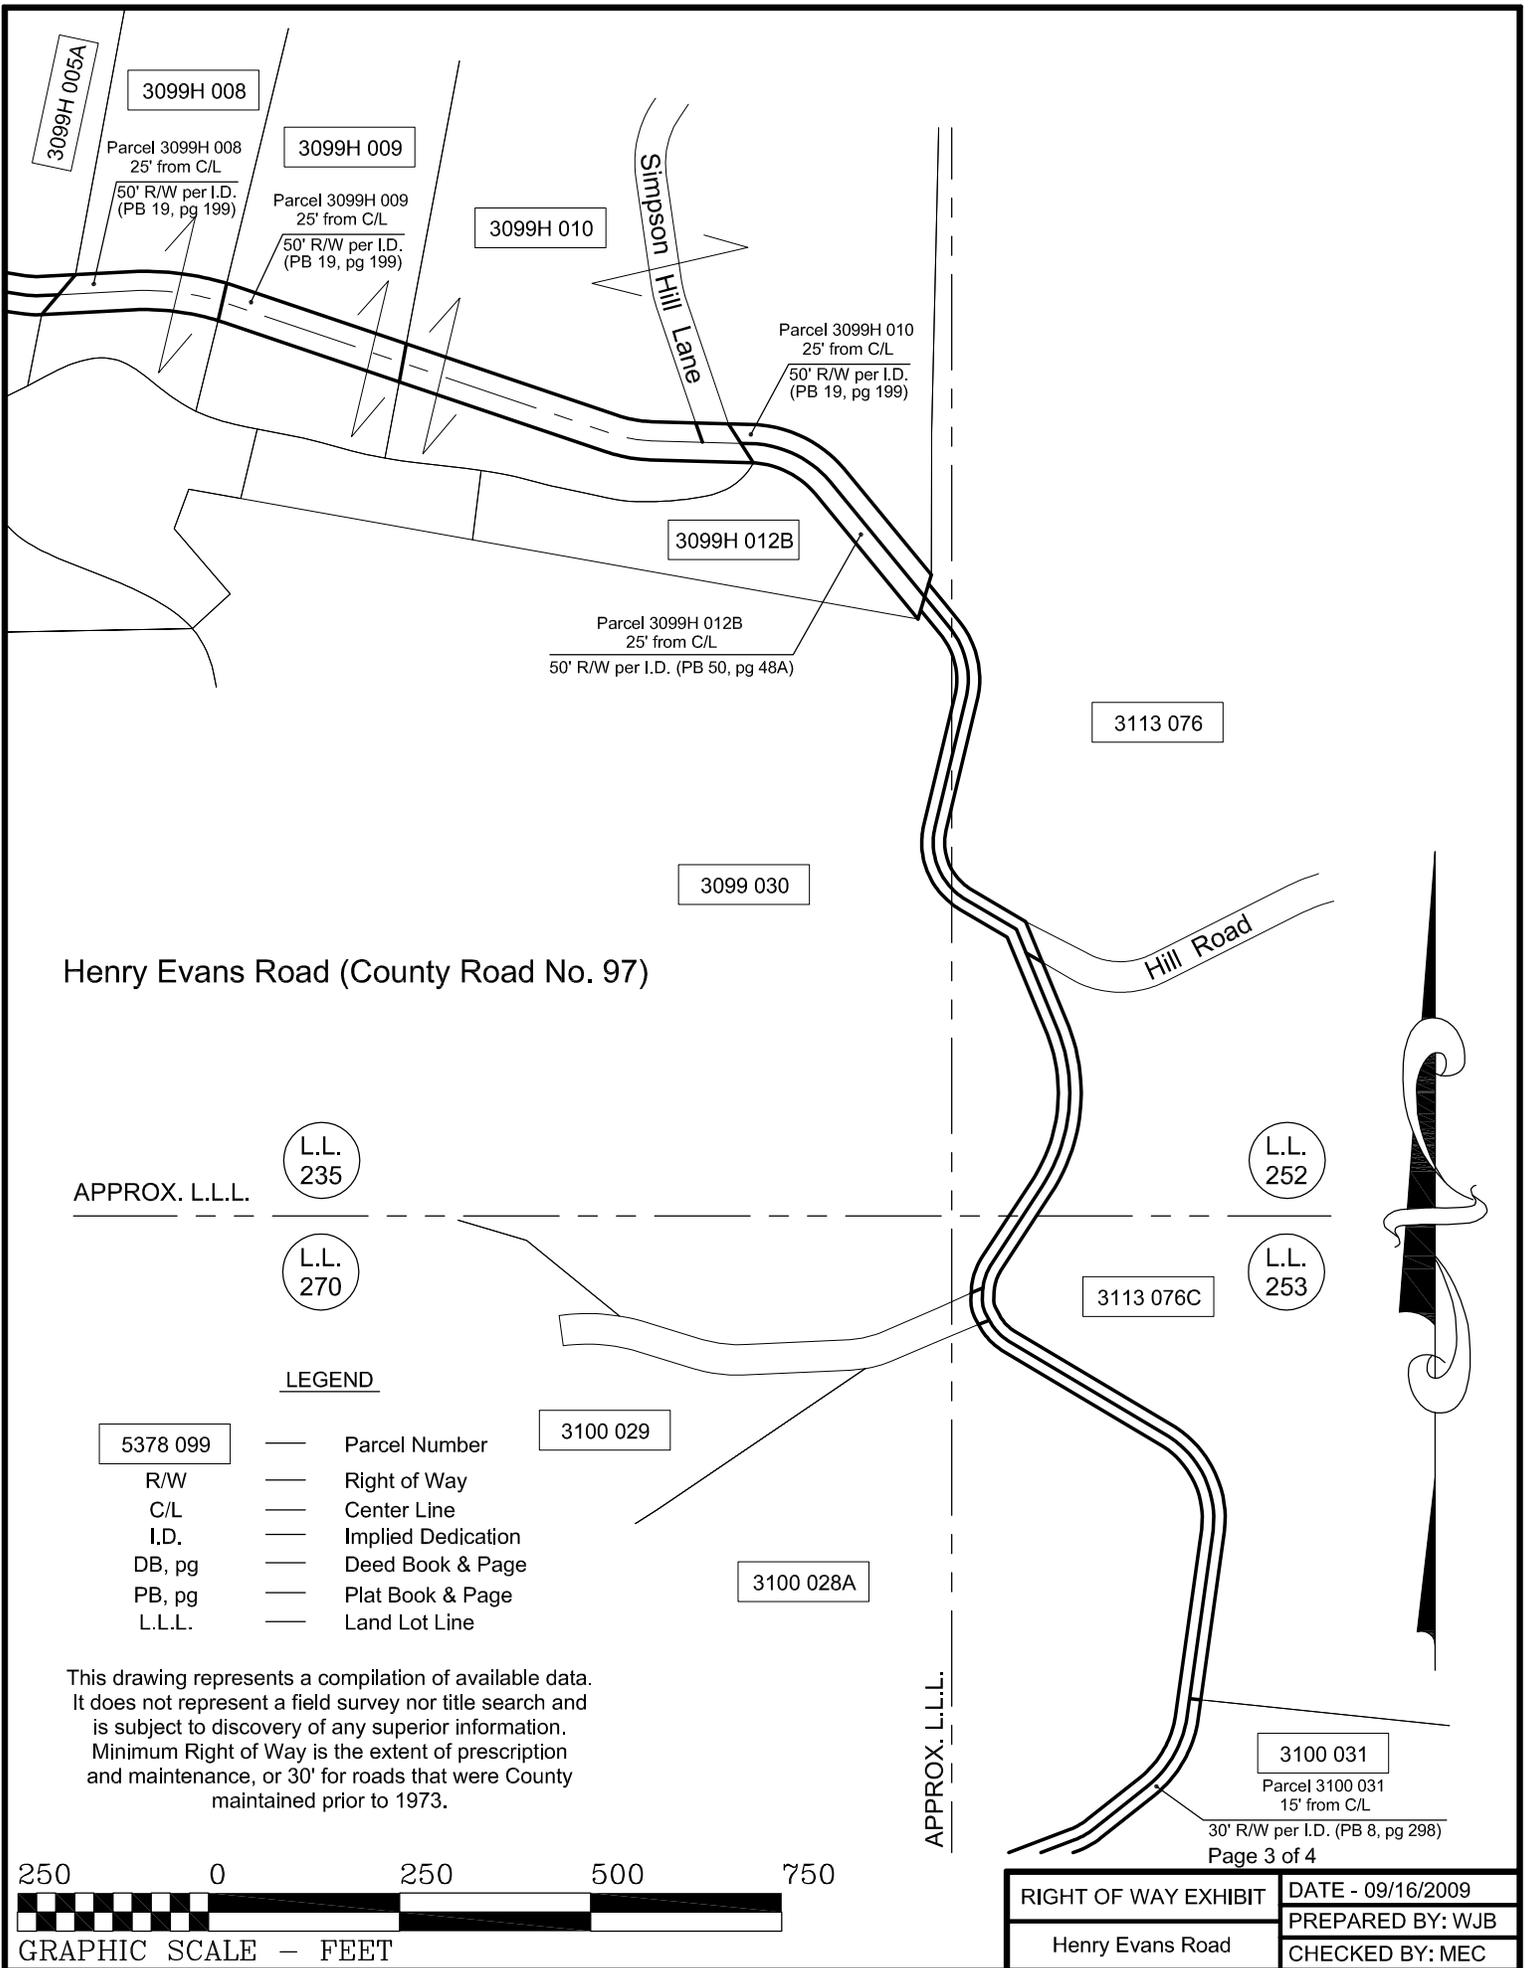

Henry Evans Road (County Road No. 97)

APPROX. L.L.L. L.L. 235 L.L. 252

L.L. 270 L.L. 253

LEGEND

- | | | |
|----------|---|--------------------|
| 5378 099 | — | Parcel Number |
| R/W | — | Right of Way |
| C/L | — | Center Line |
| I.D. | — | Implied Dedication |
| DB, pg | — | Deed Book & Page |
| PB, pg | — | Plat Book & Page |
| L.L.L. | — | Land Lot Line |

This drawing represents a compilation of available data. It does not represent a field survey nor title search and is subject to discovery of any superior information. Minimum Right of Way is the extent of prescription and maintenance, or 30' for roads that were County maintained prior to 1973.



APPROX. L.L.L.

3100 031
Parcel 3100 031
15' from C/L
30' R/W per I.D. (PB 8, pg 298)
Page 3 of 4

RIGHT OF WAY EXHIBIT	DATE - 09/16/2009
Henry Evans Road	PREPARED BY: WJB
	CHECKED BY: MEC

Misty Valley Lane

Johnson Mill Road

Henry Evans Road (County Road No. 97)

3099H 025

3099H 001

Parcel 3099H 001
25' from C/L
50' R/W per I.D.
(PB 26, pg 184)

3099H 013

Parcel 3099H 013
25' from C/L
50' R/W per I.D.
(PB 19, pg 199)

Parcel 3099 027
25' from C/L
50' R/W per I.D.
(PB 19, pg 199)

3099 027

3099H 004

Parcel 3099H 004
25' from C/L
50' R/W per I.D.
(PB 30, pg 90)

3099H 005C

Parcel 3099H 005C
25' from C/L
50' R/W per I.D.
(PB 27, pg 179)

Simpson Hill Lane

3099H 005A

Parcel 3099H 005A
25' from C/L
50' R/W per I.D.
(PB 28, pg 78)

3099H 008

Parcel 3099H 008
25' from C/L
50' R/W per I.D.
(PB 19, pg 199)

3099H 009

Parcel 3099H 009
25' from C/L
50' R/W per I.D.
(PB 19, pg 199)

Parcel 3099H 027
25' from C/L
50' R/W per I.D.
(PB 19, pg 199)

3099H 027

Parcel 3099H 014
25' from C/L
50' R/W per I.D.
(PB 19, pg 199)

3099H 014

Parcel 3099H 013
25' from C/L
50' R/W per I.D.
(PB 19, pg 199)

3099H 013

Huckleberry Lane

LEGEND

- 5378 099 — Parcel Number
- R/W — Right of Way
- C/L — Center Line
- I.D. — Implied Dedication
- DB, pg — Deed Book & Page
- PB, pg — Plat Book & Page
- L.L.L. — Land Lot Line

This drawing represents a compilation of available data. It does not represent a field survey nor title search and is subject to discovery of any superior information. Minimum Right of Way is the extent of prescription and maintenance, or 30' for roads that were County maintained prior to 1973.

200 0 200 400 600



GRAPHIC SCALE - FEET

RIGHT OF WAY EXHIBIT	DATE - 09/16/2009
Henry Evans Road	PREPARED BY: WJB
	CHECKED BY: MEC