

North Piney Spur Road

APPROX. L.L.L.

L.L.
209

L.L.
208

3140A 013

3140A 014

3127 006A

L.L.
224

L.L.
225

3127 006C

APPROX. L.L.L.



LEGEND

- | | | |
|----------|---|--------------------|
| 5378 099 | — | Parcel Number |
| R/W | — | Right of Way |
| C/L | — | Center Line |
| I.D. | — | Implied Dedication |
| DB, pg | — | Deed Book & Page |
| PB, pg | — | Plat Book & Page |
| L.L.L. | — | Land Lot Line |

This drawing represents a compilation of available data. It does not represent a field survey nor title search and is subject to discovery of any superior information. Minimum Right of Way is the extent of prescription and maintenance, or 30' for roads that were County maintained prior to 1973.


Molly Mountain Road



GRAPHIC SCALE - FEET

RIGHT OF WAY EXHIBIT	DATE - 07/21/2009
North Piney Spur Road	PREPARED BY: SRH
	CHECKED BY: MEC

North Piney Spur Road

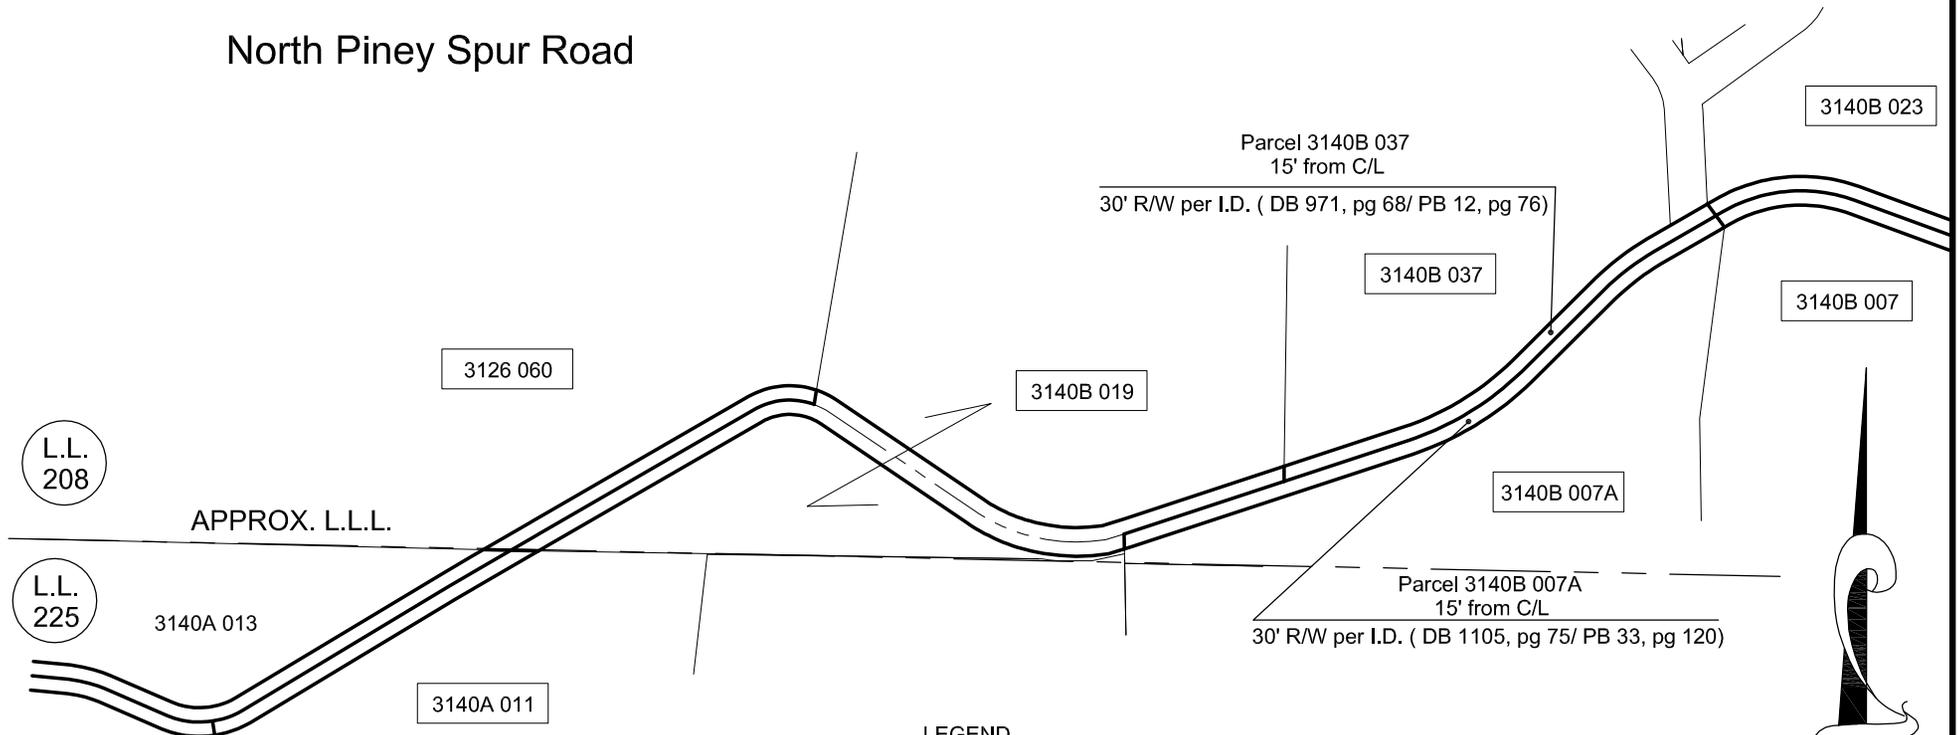

LEGEND

- | | | |
|----------|---|--------------------|
| 5378 099 | — | Parcel Number |
| R/W | — | Right of Way |
| C/L | — | Center Line |
| I.D. | — | Implied Dedication |
| DB, pg | — | Deed Book & Page |
| PB, pg | — | Plat Book & Page |
| L.L.L. | — | Land Lot Line |

This drawing represents a compilation of available data. It does not represent a field survey nor title search and is subject to discovery of any superior information. Minimum Right of Way is the extent of prescription and maintenance, or 30' for roads that were County maintained prior to 1973.

3140B 023

Parcel 3140B 037
15' from C/L

30' R/W per I.D. (DB 971, pg 68/ PB 12, pg 76)

3140B 037

3140B 007

3126 060

3140B 019

3140B 007A

Parcel 3140B 007A
15' from C/L

30' R/W per I.D. (DB 1105, pg 75/ PB 33, pg 120)

L.L.
208

APPROX. L.L.L.

L.L.
225

3140A 013

3140A 011

3140A 014



200 0 200 400 600



GRAPHIC SCALE - FEET

RIGHT OF WAY EXHIBIT	DATE - 07/21/2009
North Piney Spur Road	PREPARED BY: SRH
	CHECKED BY: MEC


LEGEND

5378 099	—	Parcel Number
R/W	—	Right of Way
C/L	—	Center Line
I.D.	—	Implied Dedication
DB, pg	—	Deed Book & Page
PB, pg	—	Plat Book & Page
L.L.L.	—	Land Lot Line

This drawing represents a compilation of available data. It does not represent a field survey nor title search and is subject to discovery of any superior information. Minimum Right of Way is the extent of prescription and maintenance, or 30' for roads that were County maintained prior to 1973.

North Piney Spur Road

Southern Road

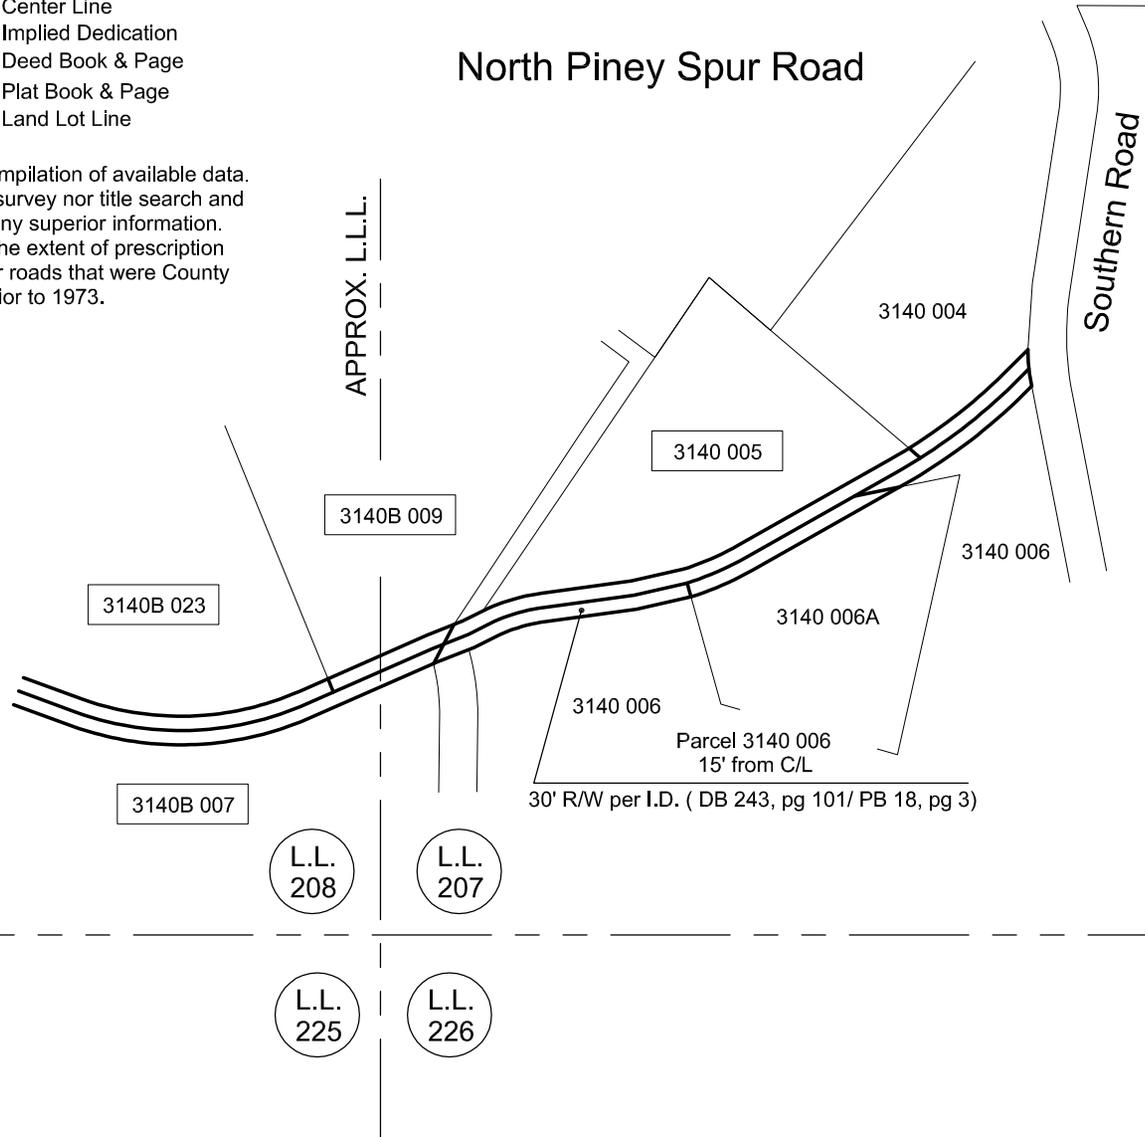

200 0 200 400 600



GRAPHIC SCALE - FEET

RIGHT OF WAY EXHIBIT	DATE - 07/21/2009
North Piney Spur Road	PREPARED BY: SRH
	CHECKED BY: MEC