

L.L.
203

L.L.
230

APPROX. L.L.L.



3078 105A

Parcel 3078 105A
30' from C/L
60' R/W per ID (DB 598, pg 128/
PB 30, pg 275)

3078 019

Parcel 3078 019
30' from C/L
60' R/W per DB 382, pg 346

3078 105


Parcel 3078 105
30' from C/L
60' R/W per ID (DB 600, pg 95/
PB 30, pg 292)

LEGEND

5378 099	—	Parcel Number
R/W	—	Right of Way
C/L	—	Center Line
I.D.	—	Implied Dedication
DB, pg	—	Deed Book & Page
PB, pg	—	Plat Book & Page
L.L.L.	—	Land Lot Line

South Jones Mill Road (County Road No. 20)

This drawing represents a compilation of available data. It does not represent a field survey nor title search and is subject to discovery of any superior information. Minimum Right of Way is the extent of prescription and maintenance, or 30' for roads that were County maintained prior to 1973.

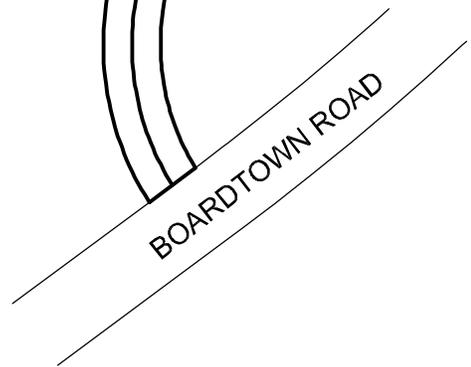


GRAPHIC SCALE - FEET

RIGHT OF WAY EXHIBIT	DATE - 10/05/2010
SOUTH JONES MILL ROAD	PREPARED BY: JCM
	CHECKED BY: MEC

LEGEND

5378 099	—	Parcel Number
R/W	—	Right of Way
C/L	—	Center Line
I.D.	—	Implied Dedication
DB, pg	—	Deed Book & Page
PB, pg	—	Plat Book & Page
L.L.L.	—	Land Lot Line

This drawing represents a compilation of available data. It does not represent a field survey nor title search and is subject to discovery of any superior information. Minimum Right of Way is the extent of prescription and maintenance, or 30' for roads that were County maintained prior to 1973.

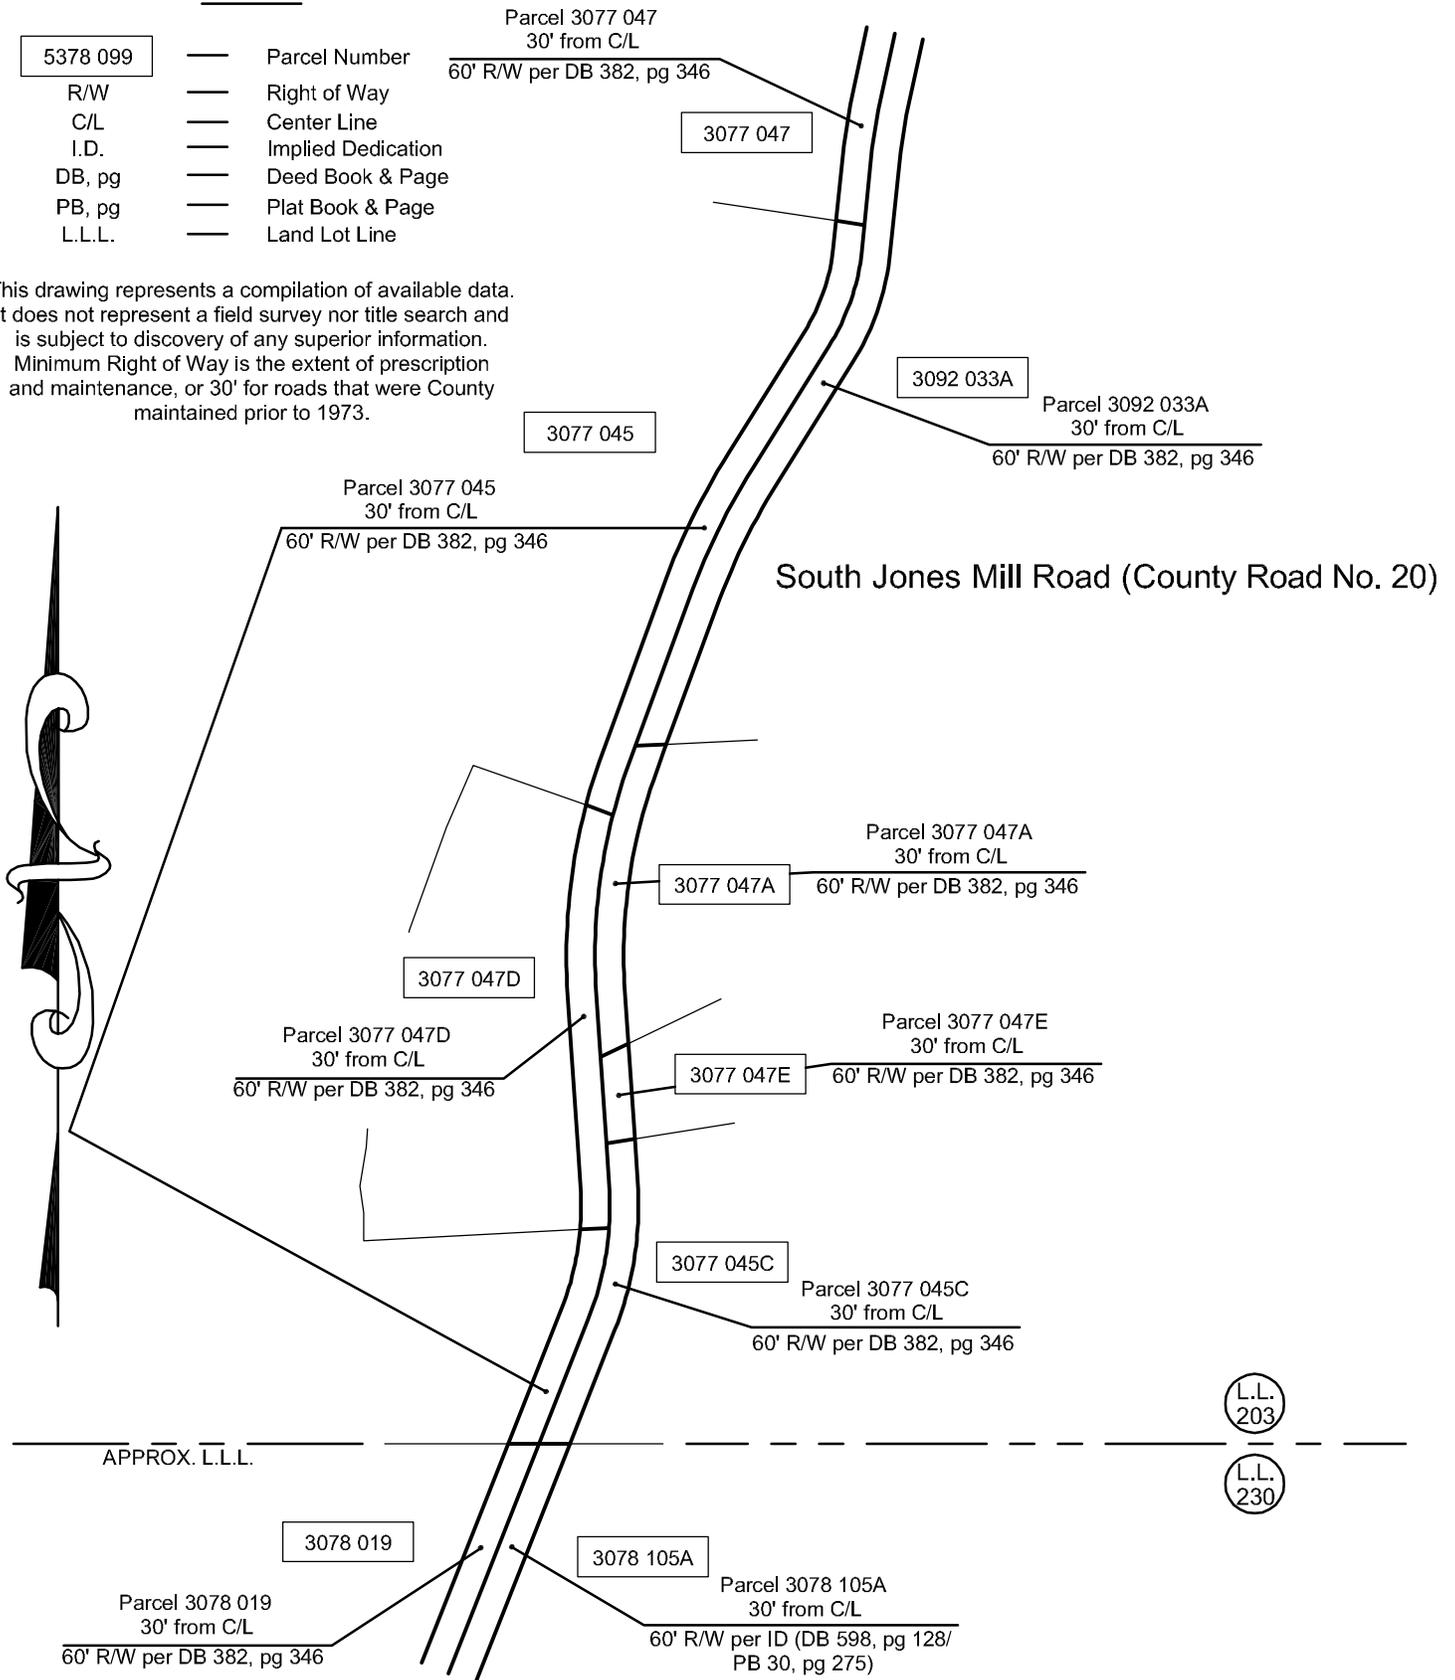

RIGHT OF WAY EXHIBIT	DATE - 10/05/2010
SOUTH JONES MILL ROAD	PREPARED BY: JCM
	CHECKED BY: MEC



NORTH JONES MILL ROAD

LEGEND

- 5378 099 — Parcel Number
- R/W — Right of Way
- C/L — Center Line
- I.D. — Implied Dedication
- DB, pg — Deed Book & Page
- PB, pg — Plat Book & Page
- L.L.L. — Land Lot Line

Parcel 3077 010A
30' from C/L
60' R/W per DB 382, pg 346

3077 010A

Parcel 3077 011A
30' from C/L
60' R/W per DB 382, pg 346

3077 011A

3077 011

Parcel 3077 011
30' from C/L
60' R/W per DB 382, pg 346

Parcel 3092 037A
15' from C/L
30' R/W per ID (DB 1205, pg 11/
PB 9, pg 206)

3092 037A

L.L.
194

L.L.
203

L.L.
195

L.L.
202

APPROX. L.L.L.

This drawing represents a compilation of available data. It does not represent a field survey nor title search and is subject to discovery of any superior information. Minimum Right of Way is the extent of prescription and maintenance, or 30' for roads that were County maintained prior to 1973.

Parcel 3077 047C
30' from C/L
60' R/W per DB 382, pg 346

3077 047C

3092 033A

Parcel 3092 033A
30' from C/L
60' R/W per DB 382, pg 346

3092 033

3092 034

Parcel 3092 034
15' from C/L
30' R/W per ID (DB 481, pg 255/
PB 3, pg 103)

BOARDTOWN ROAD

South Jones Mill Road (County Road No. 20)

3077 047

Parcel 3077 047
30' from C/L
60' R/W per DB 382, pg 346

APPROX. L.L.L.



GRAPHIC SCALE - FEET

RIGHT OF WAY EXHIBIT	DATE - 10/05/2010
SOUTH JONES MILL ROAD	PREPARED BY: JCM
	CHECKED BY: MEC