

APPROXIMATE END OF COUNTY
MAINTENANCE @ 2650' +/-

L.L.
1
DIST. 26
DIST. 25
L.L.
324
1

L.L.
324
DIST. 10
DIST. 11
L.L.
1
1

APPROX LLL AND DIST LINE

3035B 001

3035B 013

3035B 014

3035 010

Parcel 3035 010
15' from C/L

30' R/W per I.D.(DB 1248, pg 223/
PB 46, pg 276)

3035B 012

3035B 011A

3035B 011

WOODS ROAD

Parcel 3035 011
15' from C/L

3035 011

30' R/W per I.D.(DB 1272, pg 288/
PB 13, pg 48)

LEGEND

- | | | |
|----------|---|--------------------|
| 5378 099 | — | Parcel Number |
| R/W | — | Right of Way |
| C/L | — | Center Line |
| I.D. | — | Implied Dedication |
| DB, pg | — | Deed Book & Page |
| PB, pg | — | Plat Book & Page |
| L.L.L. | — | Land Lot Line |

This drawing represents a compilation of available data. It does not represent a field survey nor title search and is subject to discovery of any superior information. Minimum Right of Way is the extent of prescription and maintenance, or 30' for roads that were County maintained prior to 1973.

APPROX LLL AND DIST LINE

**Cougar Lane
30' Right of Way**


150 0 150 300 450



GRAPHIC SCALE - FEET

RIGHT OF WAY EXHIBIT	DATE - 03/31/2010
COUGAR LANE	PREPARED BY: JCM
	CHECKED BY: MEC


Cougar Lane 30' Right of Way

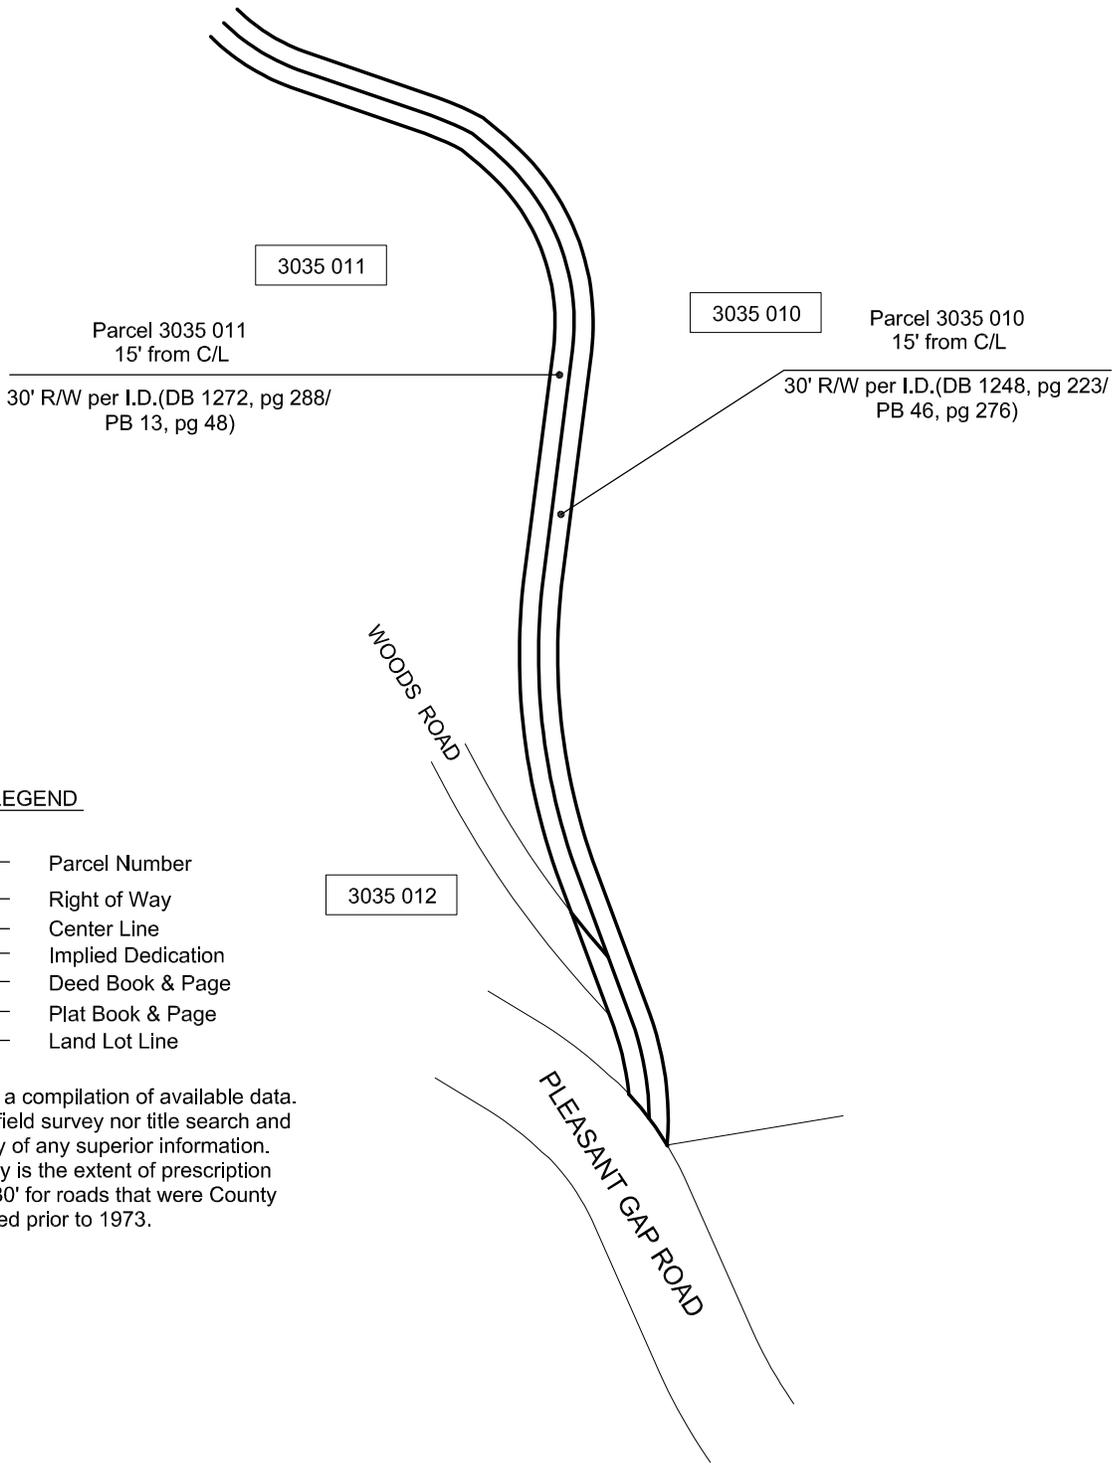

LEGEND

- | | | |
|----------|---|--------------------|
| 5378 099 | — | Parcel Number |
| R/W | — | Right of Way |
| C/L | — | Center Line |
| I.D. | — | Implied Dedication |
| DB, pg | — | Deed Book & Page |
| PB, pg | — | Plat Book & Page |
| L.L.L. | — | Land Lot Line |

This drawing represents a compilation of available data. It does not represent a field survey nor title search and is subject to discovery of any superior information. Minimum Right of Way is the extent of prescription and maintenance, or 30' for roads that were County maintained prior to 1973.

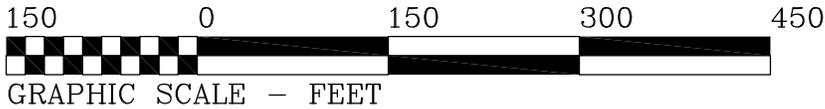

RIGHT OF WAY EXHIBIT	DATE - 03/31/2010
COUGAR LANE	PREPARED BY: JCM
	CHECKED BY: MEC