

Ga. Hwy. 282 - 100' R/W

Parcel 3021 016
30' from C/L
60' R/W per DB 721, pg 69

Parcel 3021 013
30' from C/L
60' R/W per DB 721, pg 79

LEGEND

5378 099	—	Parcel Number
R/W	—	Right of Way
C/L	—	Center Line
I.D.	—	Implied Dedication
DB, pg	—	Deed Book & Page
PB, pg	—	Plat Book & Page
L.L.L.	—	Land Lot Line

This drawing represents a compilation of available data. It does not represent a field survey nor title search and is subject to discovery of any superior information. Minimum Right of Way is the extent of prescription and maintenance, or 30' for roads that were County maintained prior to 1973.

Audrey Drive
L.L. 284

Parcel 3021 078
30' from C/L
60' R/W per DB 721, pg 68

APPROX. L.L.L.

Dotson Road (County Road No. 54)

3021 078
L.L. 283

3021 079

3021 081A

Parcel 3021 081A
30' from C/L
60' R/W per DB 721, pg 72

Parcel 3021 084
30' from C/L
60' R/W per DB 721, pg 78

3021 084

Parcel 3021 086
30' from C/L
60' R/W per DB 721, pg 66

3021 080

3021 086

Parcel 3021 085A
30' from C/L
60' R/W per DB 721, pg 65

Parcel 3021 085
30' from C/L
60' R/W per DB 721, pg 70

3021 085

Parcel 3021 089
30' from C/L
60' R/W per DB 721, pg 77

3021 089

Parcel 3021 088
30' from C/L
60' R/W per DB 721, pg 64



3021 088

Red Plum Drive



RIGHT OF WAY EXHIBIT	DATE - 05/06/2009
	PREPARED BY: SRH
	CHECKED BY: MEC

Dotson Road (County Road No. 54)

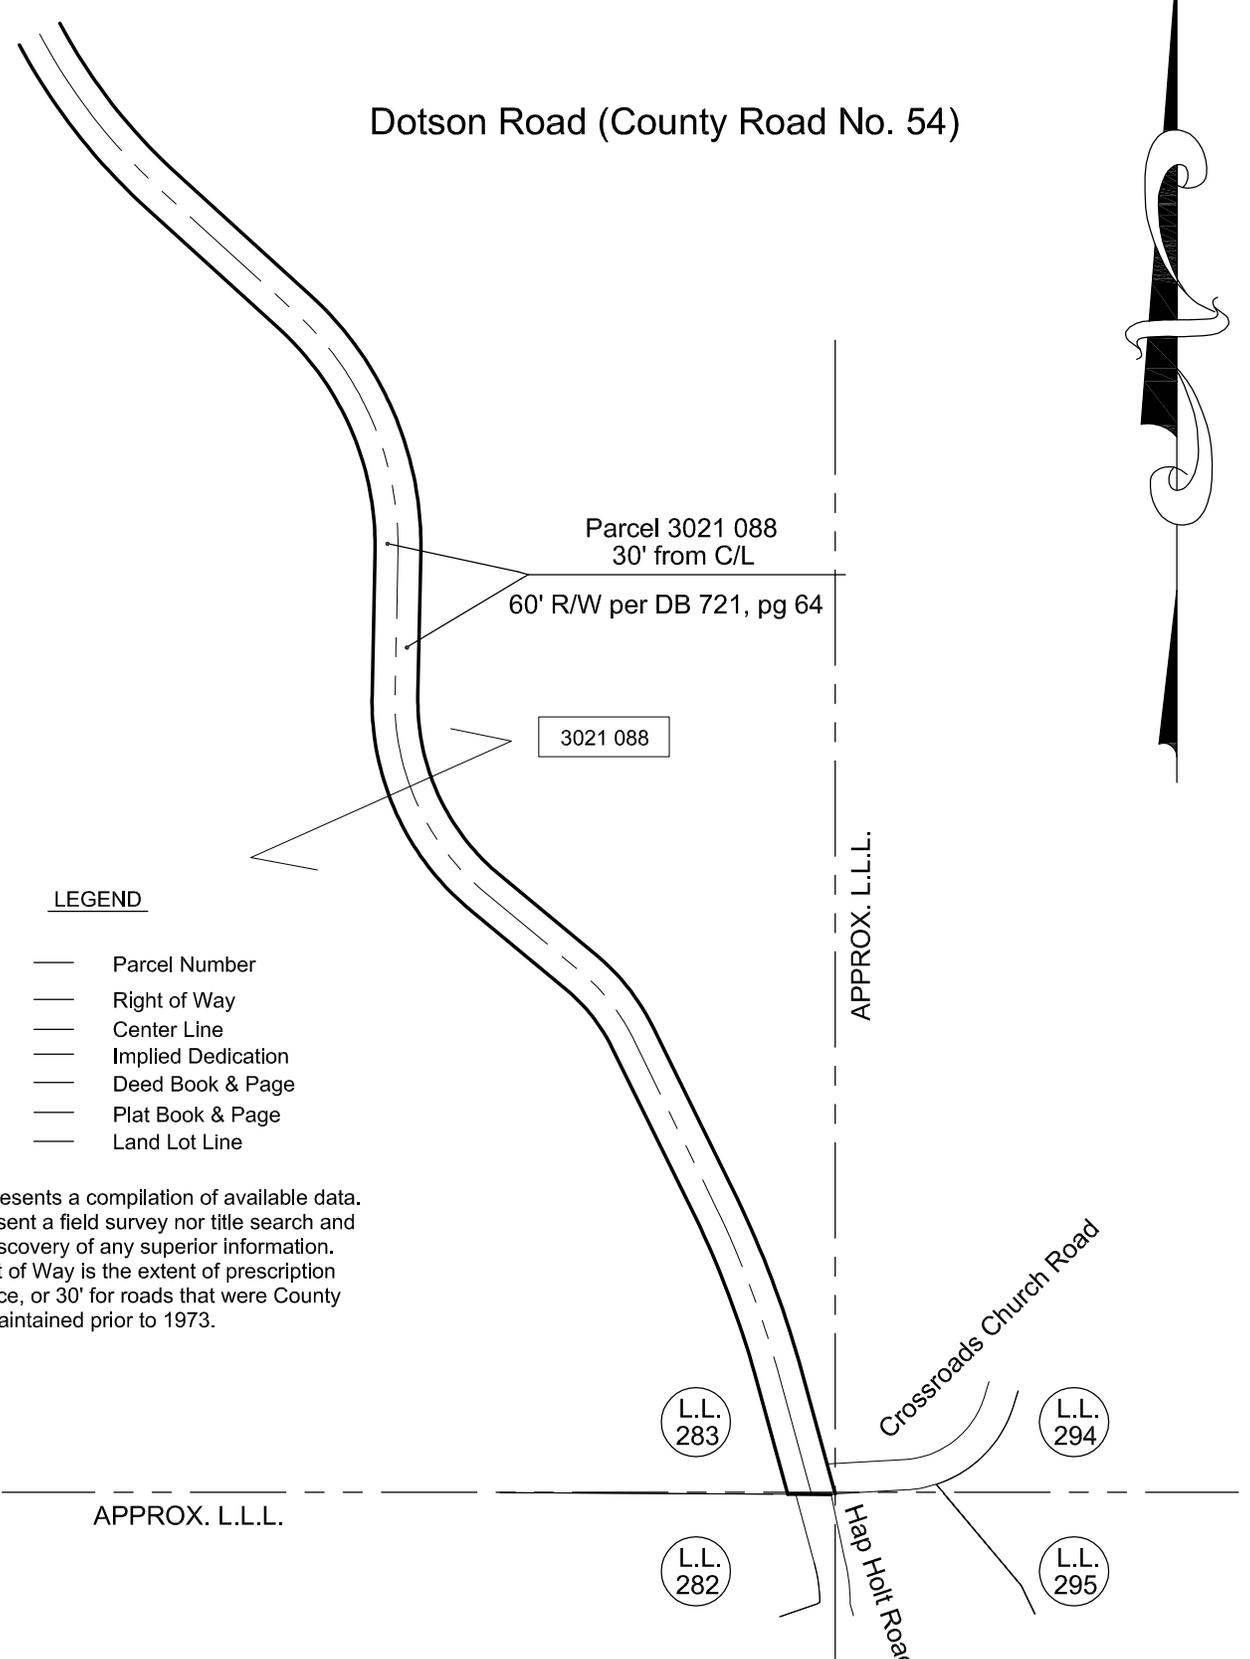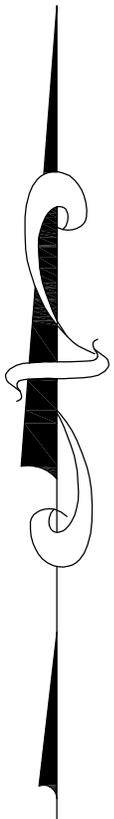

LEGEND

5378 099	—	Parcel Number
R/W	—	Right of Way
C/L	—	Center Line
I.D.	—	Implied Dedication
DB, pg	—	Deed Book & Page
PB, pg	—	Plat Book & Page
L.L.L.	—	Land Lot Line

This drawing represents a compilation of available data. It does not represent a field survey nor title search and is subject to discovery of any superior information. Minimum Right of Way is the extent of prescription and maintenance, or 30' for roads that were County maintained prior to 1973.

250 0 250 500 750



GRAPHIC SCALE — FEET

**RIGHT OF WAY
EXHIBIT**

DATE - 05/06/2009
PREPARED BY: SRH
CHECKED BY: MEC