

3139 043A

Roy Road

APPROX. L.L.L.

LEGEND

- 5378 099 — Parcel Number
- R/W — Right of Way
- C/L — Center Line
- I.D. — Implied Dedication
- DB, pg — Deed Book & Page
- PB, pg — Plat Book & Page
- L.L.L. — Land Lot Line

This drawing represents a compilation of available data. It does not represent a field survey nor title search and is subject to discovery of any superior information. Minimum Right of Way is the extent of prescription and maintenance, or 30' for roads that were County maintained prior to 1973.

3139 038

3139 045

Parcel 3139 045
15' from C/L

30' R/W per I.D. (DB 1467, pg 145/
PB 48, pg 140A)

3139 043

Parcel 3139 043
15' from C/L

30' R/W per I.D. (DB 422, pg 340/
PB 24, pg 224)

3139 046

Elford Road (County Road No. 199)
30' Right of Way

L.L.
180

L.L.
190

3139 047

APPROX. L.L.L.

L.L.
208

L.L.
207

Parcel 3140B 008
15' from C/L

30' R/W per I.D. (DB 954, pg 91/
PB 35, pg 238)

3140 002

3140 002A

3148A 008

3140 002B

3148B 020



GRAPHIC SCALE - FEET

RIGHT OF WAY EXHIBIT	DATE -11/05/2009
Elford Road	PREPARED BY: SRH
	CHECKED BY: MEC




L.L.
180

L.L.
208

APPROX. L.L.L.


Elford Road (County Road No. 199) 30' Right of Way

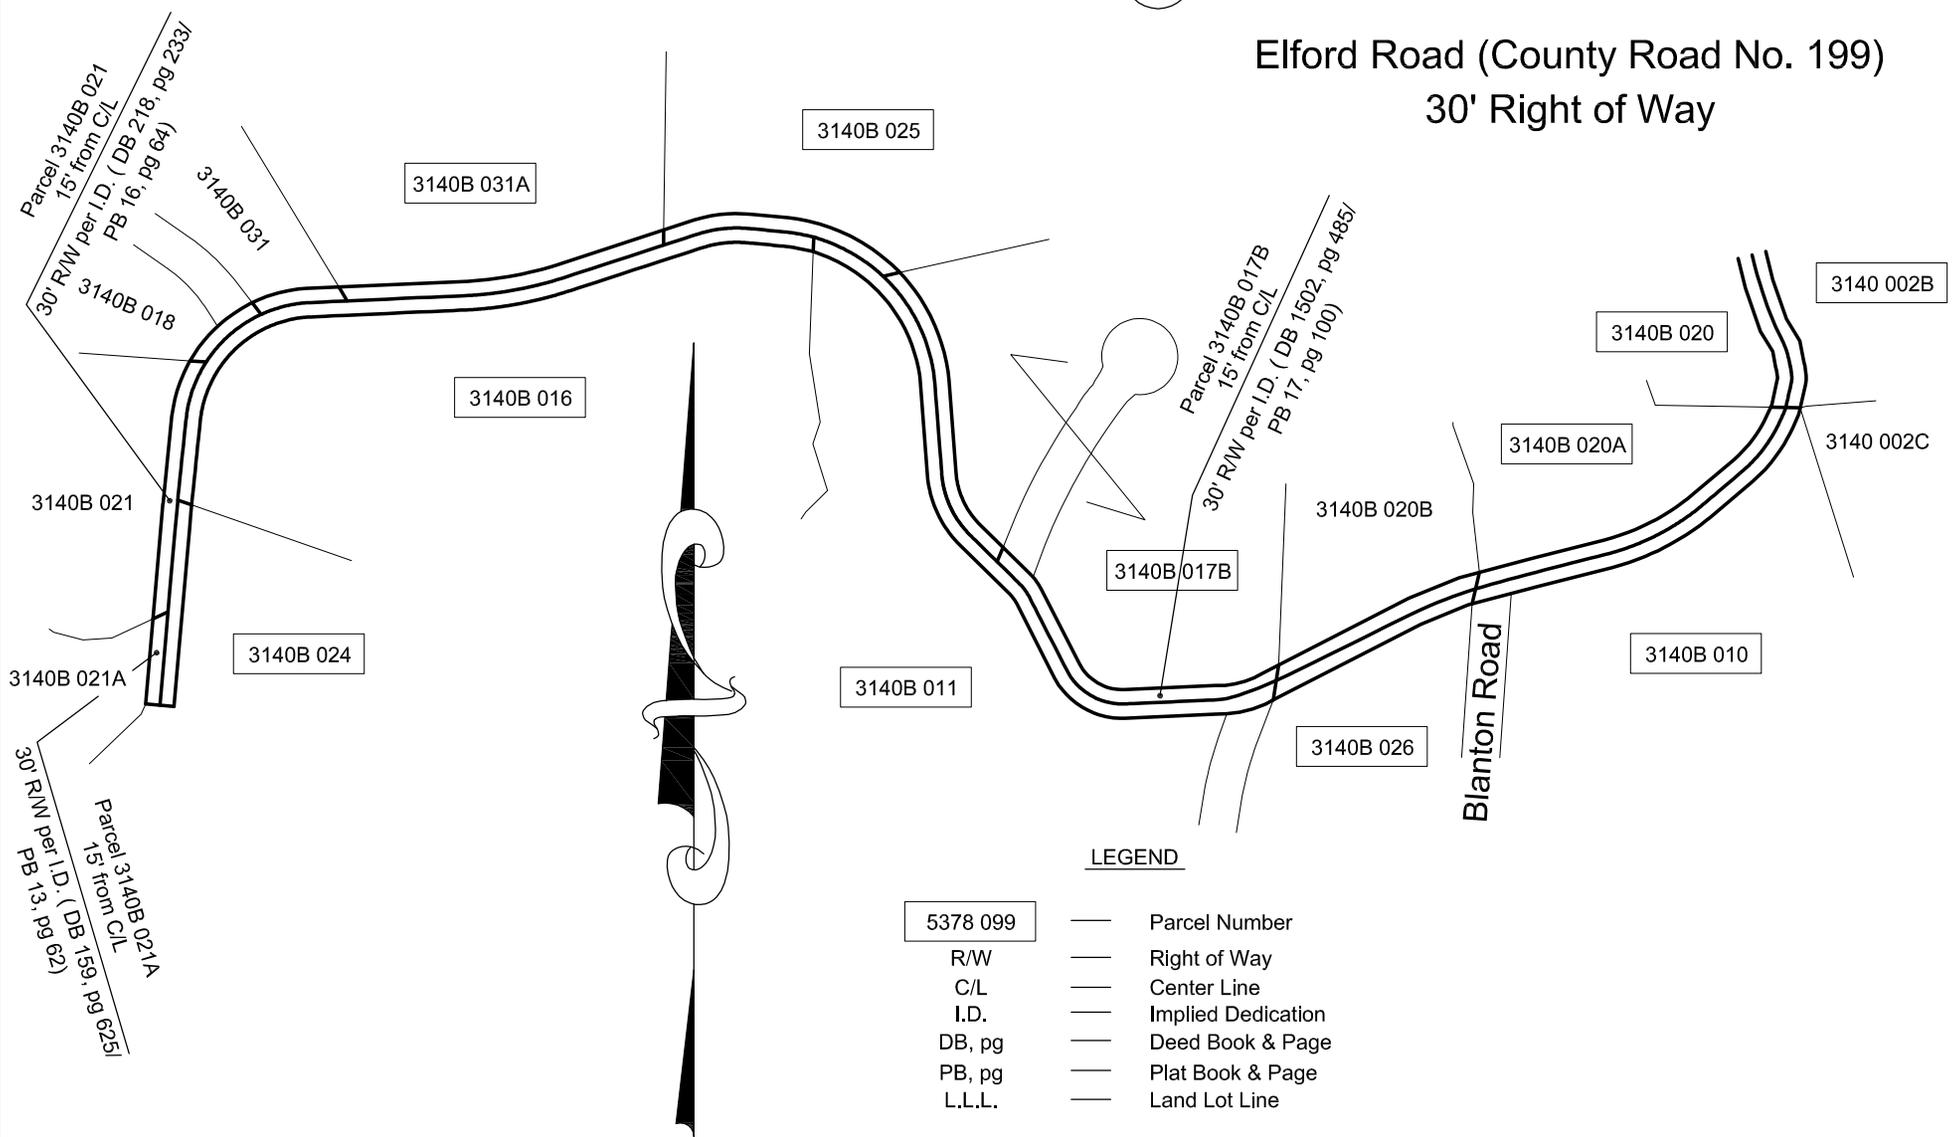

LEGEND

- 5378 099 — Parcel Number
- R/W — Right of Way
- C/L — Center Line
- I.D. — Implied Dedication
- DB, pg — Deed Book & Page
- PB, pg — Plat Book & Page
- L.L.L. — Land Lot Line

This drawing represents a compilation of available data. It does not represent a field survey nor title search and is subject to discovery of any superior information. Minimum Right of Way is the extent of prescription and maintenance, or 30' for roads that were County maintained prior to 1973.

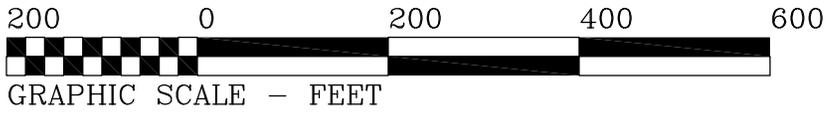

RIGHT OF WAY EXHIBIT	DATE - 11/05/2009
Elford Road	PREPARED BY: SRH
	CHECKED BY: MEC