


# Emerald Cove Drive

Right of Way is 40' per Implied Dedication as shown on PB 18, pg 20. Limits of Prescription may exceed those shown hereon.

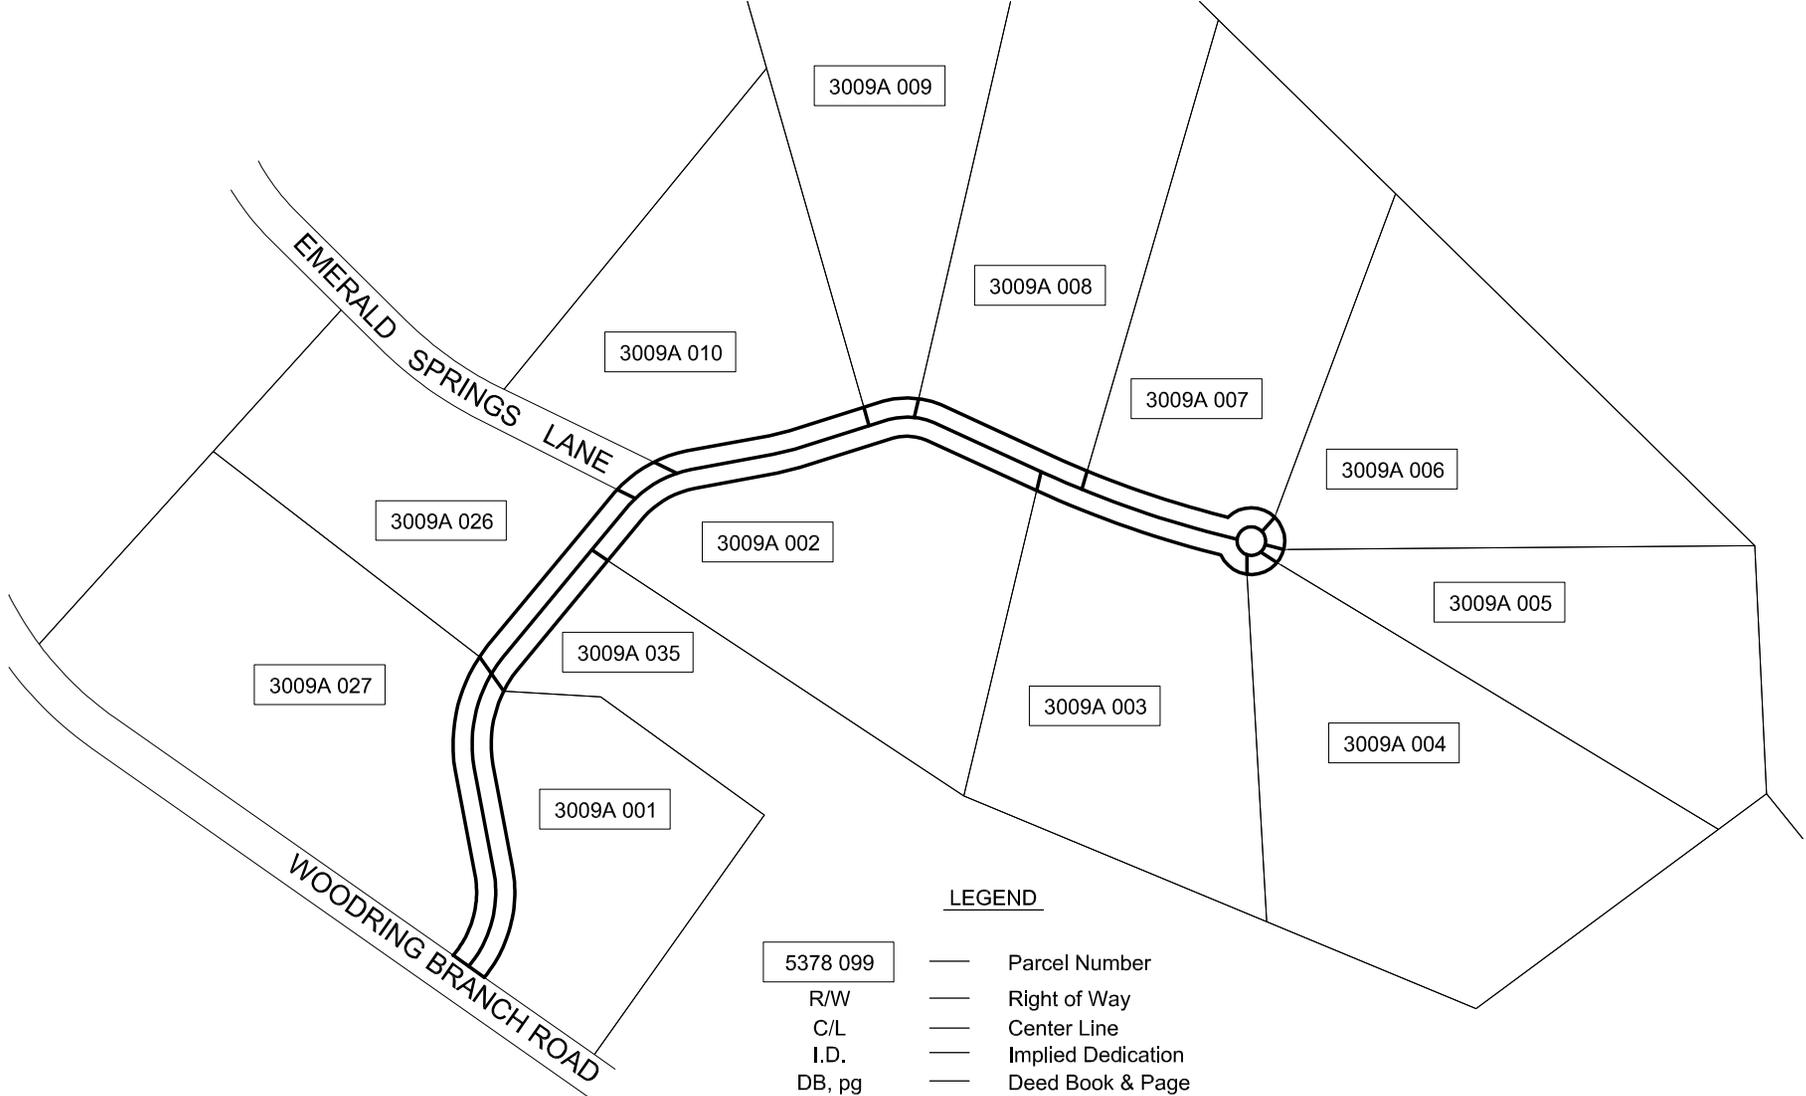

LEGEND

- |          |   |                    |
|----------|---|--------------------|
| 5378 099 | — | Parcel Number      |
| R/W      | — | Right of Way       |
| C/L      | — | Center Line        |
| I.D.     | — | Implied Dedication |
| DB, pg   | — | Deed Book & Page   |
| PB, pg   | — | Plat Book & Page   |
| L.L.L.   | — | Land Lot Line      |

This drawing represents a compilation of available data. It does not represent a field survey nor title search and is subject to discovery of any superior information. Minimum Right of Way is the extent of prescription and maintenance, or 30' for roads that were County maintained prior to 1973.

200      0      200      400      600



GRAPHIC SCALE - FEET

RIGHT OF WAY EXHIBIT	DATE - 11/06/2009
Emerald Cove Drive	PREPARED BY: WJB
	CHECKED BY: MEC