

NEW LIBERTY ROAD

R/W is the limit of prescription

3149 051

3137 050

APPROX. L.L.L.

3137 050B

LEGEND

5378 099

- Parcel Number
- Right of Way
- Center Line
- Implied Dedication
- Deed Book & Page
- Plat Book & Page
- Land Lot Line

3138A 002A

R/W is 12' from C/L by ID PB 37, pg 206

This drawing represents a compilation of available data. It does not represent a field survey nor title search and is subject to discovery of any superior information. Minimum Right of Way is the extent of prescription and maintenance, or 30' for roads that were County maintained prior to 1973.

R/W is the limit of prescription

3138A 006

3138A 002

Fowler Road (County Road No. 142)

L.L. 97

L.L. 96

APPROX. L.L.L.

3138A 007

L.L. 120

L.L. 121



GRAPHIC SCALE - FEET

RIGHT OF WAY EXHIBIT

DATE - 04/13/2010

FOWLER ROAD

PREPARED BY: JCM


CHECKED BY: MEC

LEGEND

5378 099	—	Parcel Number
R/W	—	Right of Way
C/L	—	Center Line
I.D.	—	Implied Dedication
DB, pg	—	Deed Book & Page
PB, pg	—	Plat Book & Page
L.L.L.	—	Land Lot Line

This drawing represents a compilation of available data. It does not represent a field survey nor title search and is subject to discovery of any superior information. Minimum Right of Way is the extent of prescription and maintenance, or 30' for roads that were County maintained prior to 1973.

Fowler Road (County Road No. 142)

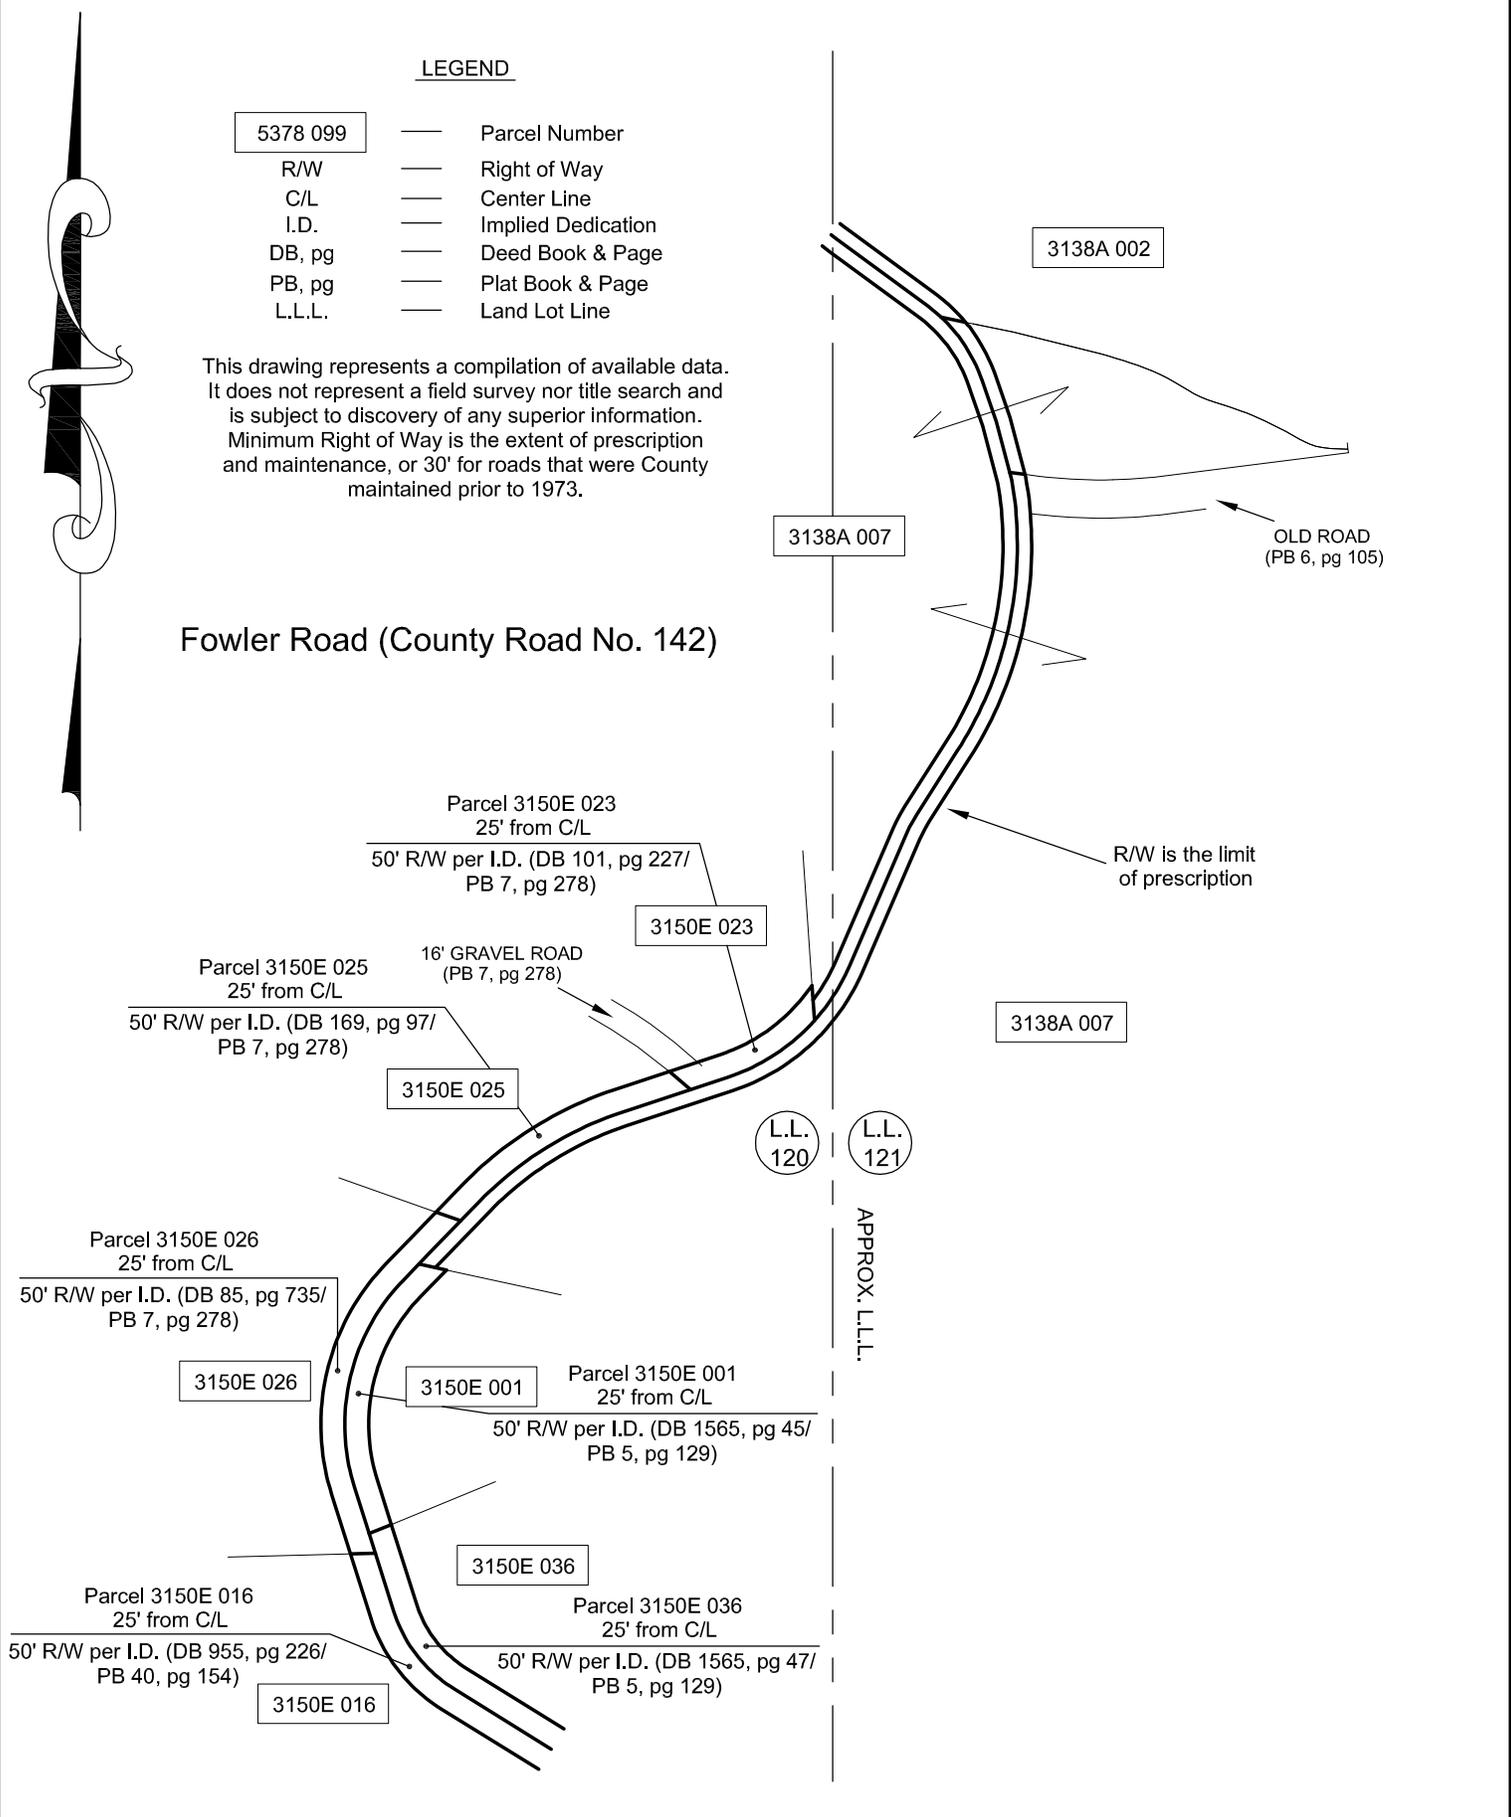

GRAPHIC SCALE - FEET

RIGHT OF WAY EXHIBIT	DATE - 04/13/2010
FOWLER ROAD	PREPARED BY: JCM
	CHECKED BY: MEC



Fowler Road (County Road No. 142)



LEGEND


5378 099	—	Parcel Number
R/W	—	Right of Way
C/L	—	Center Line
I.D.	—	Implied Dedication
DB, pg	—	Deed Book & Page
PB, pg	—	Plat Book & Page
L.L.L.	—	Land Lot Line

This drawing represents a compilation of available data. It does not represent a field survey nor title search and is subject to discovery of any superior information. Minimum Right of Way is the extent of prescription and maintenance, or 30' for roads that were County maintained prior to 1973.

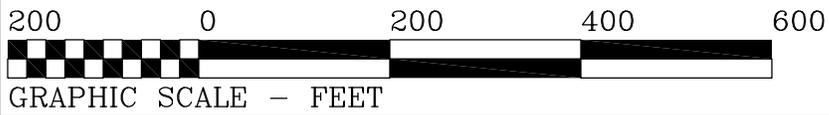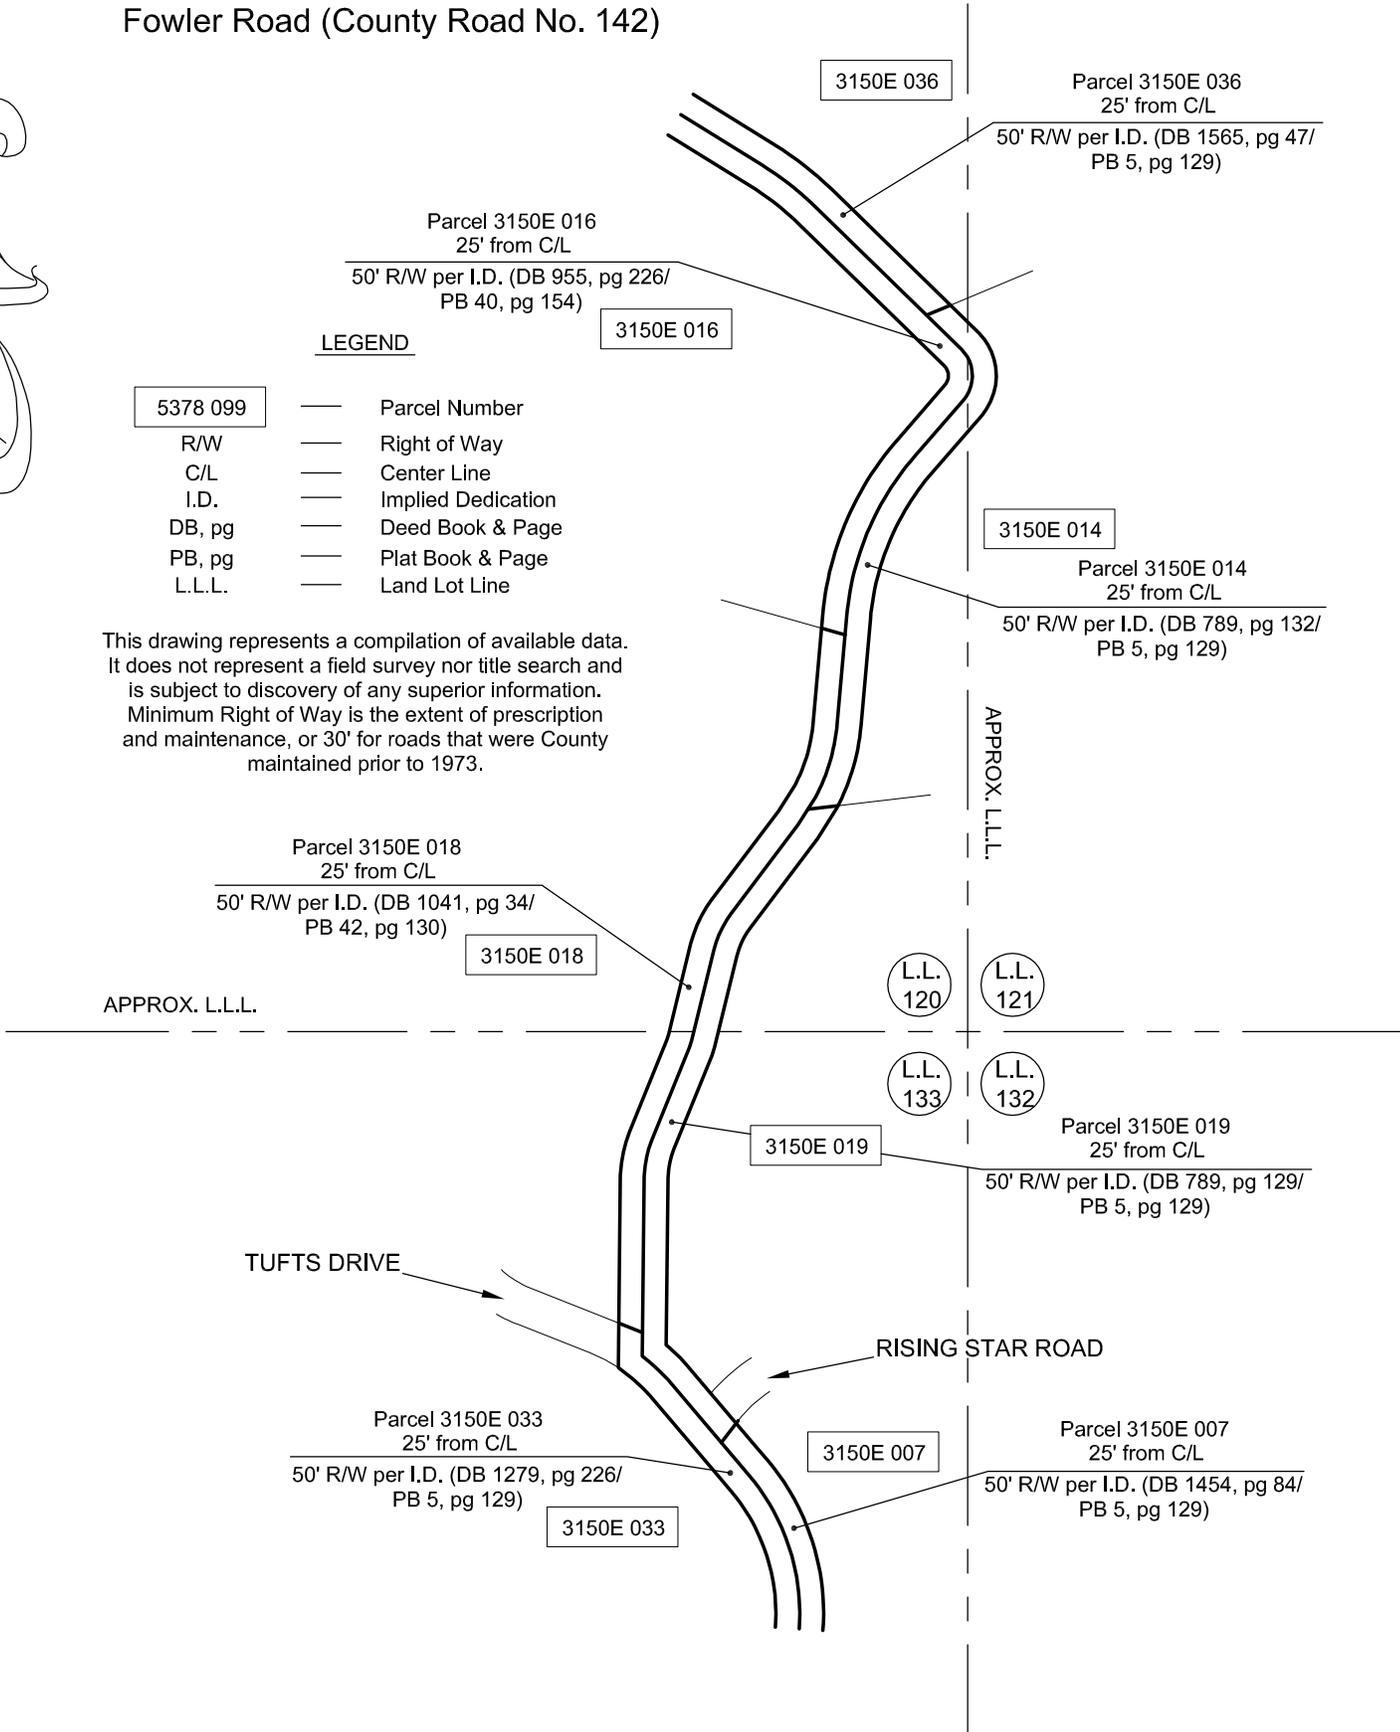

RIGHT OF WAY EXHIBIT	DATE - 04/13/2010
FOWLER ROAD	PREPARED BY: JCM
	CHECKED BY: MEC

Fowler Road (County Road No. 142)

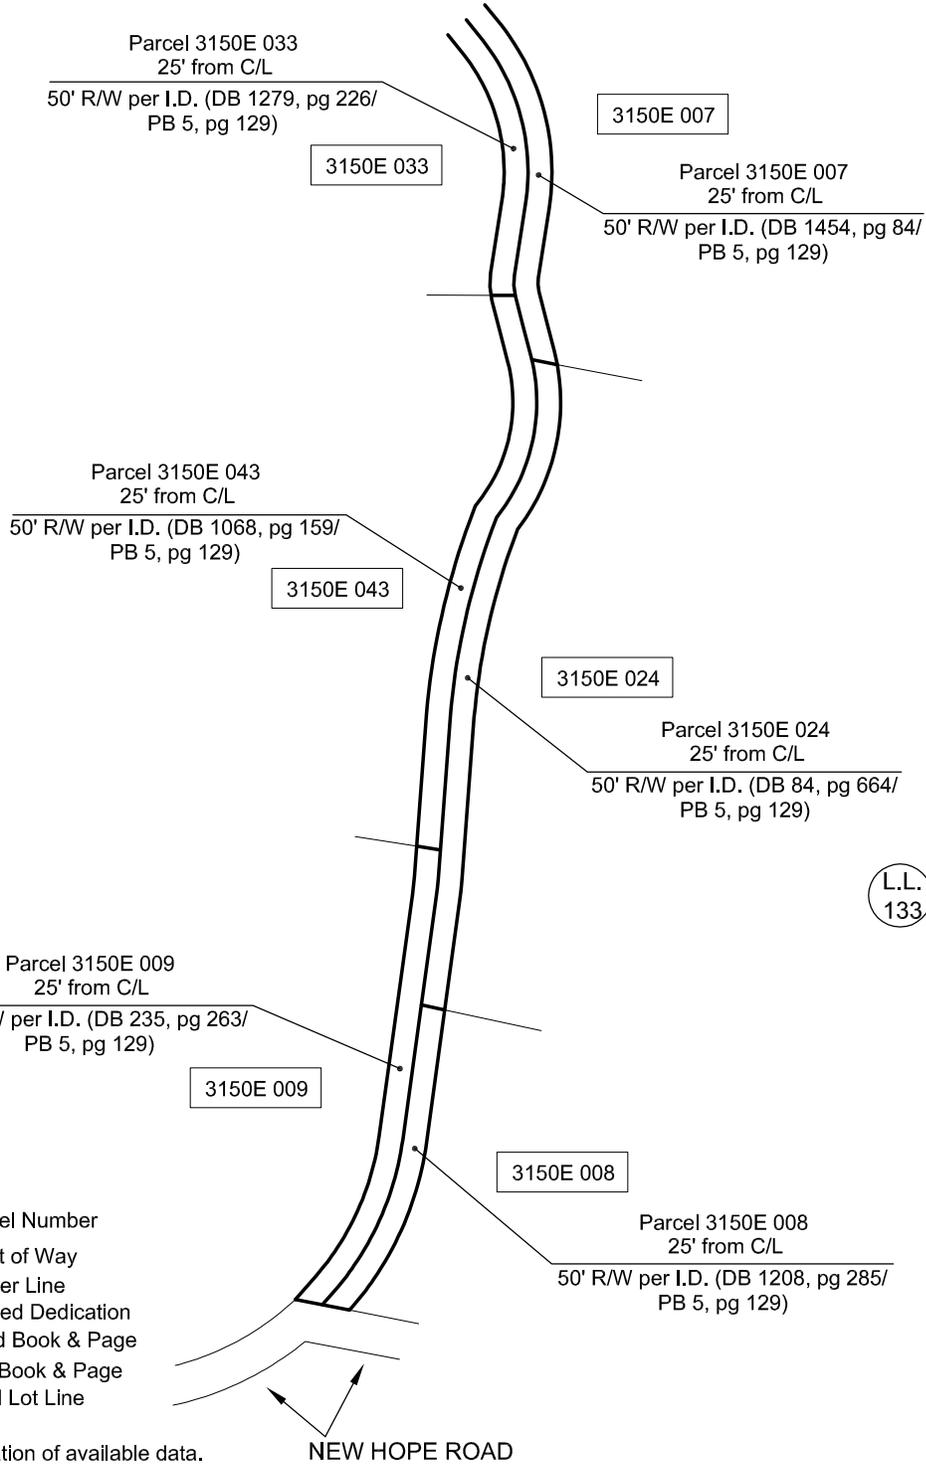

APPROX. L.L.L.

L.L.
133

L.L.
132

LEGEND

5378 099	—	Parcel Number
R/W	—	Right of Way
C/L	—	Center Line
I.D.	—	Implied Dedication
DB, pg	—	Deed Book & Page
PB, pg	—	Plat Book & Page
L.L.L.	—	Land Lot Line

This drawing represents a compilation of available data. It does not represent a field survey nor title search and is subject to discovery of any superior information. Minimum Right of Way is the extent of prescription and maintenance, or 30' for roads that were County maintained prior to 1973.

NEW HOPE ROAD



GRAPHIC SCALE - FEET

RIGHT OF WAY EXHIBIT	DATE - 04/13/2010
FOWLER ROAD	PREPARED BY: JCM
	CHECKED BY: MEC