




LEGEND

| | | |
|----------|---|--------------------|
| 5378 099 | — | Parcel Number |
| R/W | — | Right of Way |
| C/L | — | Center Line |
| I.D. | — | Implied Dedication |
| DB, pg | — | Deed Book & Page |
| PB, pg | — | Plat Book & Page |
| L.L.L. | — | Land Lot Line |

This drawing represents a compilation of available data. It does not represent a field survey nor title search and is subject to discovery of any superior information. Minimum Right of Way is the extent of prescription and maintenance, or 30' for roads that were County maintained prior to 1973.

Hudson Martin Road (County Road No. 116)
30' Right of Way

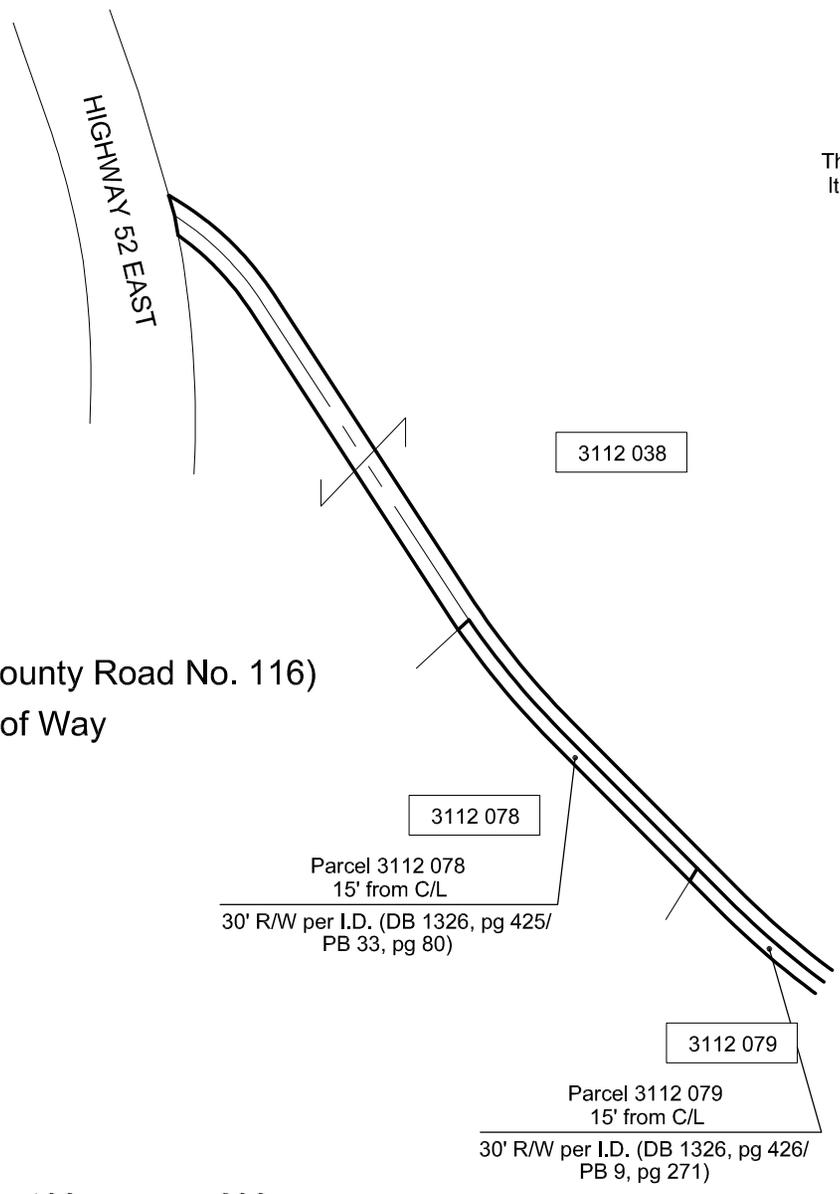

| | |
|----------------------|-------------------|
| RIGHT OF WAY EXHIBIT | DATE - 02/19/2010 |
| HUDSON MARTIN ROAD | PREPARED BY: JCM |
| | CHECKED BY: MEC |



Hudson Martin Road (County Road No. 116)

30' Right of Way

LEGEND

| | | |
|----------|---|--------------------|
| 5378 099 | — | Parcel Number |
| R/W | — | Right of Way |
| C/L | — | Center Line |
| I.D. | — | Implied Dedication |
| DB, pg | — | Deed Book & Page |
| PB, pg | — | Plat Book & Page |
| L.L.L. | — | Land Lot Line |


This drawing represents a compilation of available data. It does not represent a field survey nor title search and is subject to discovery of any superior information. Minimum Right of Way is the extent of prescription and maintenance, or 30' for roads that were County maintained prior to 1973.

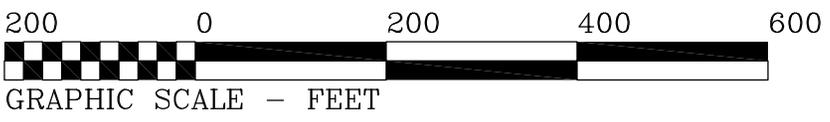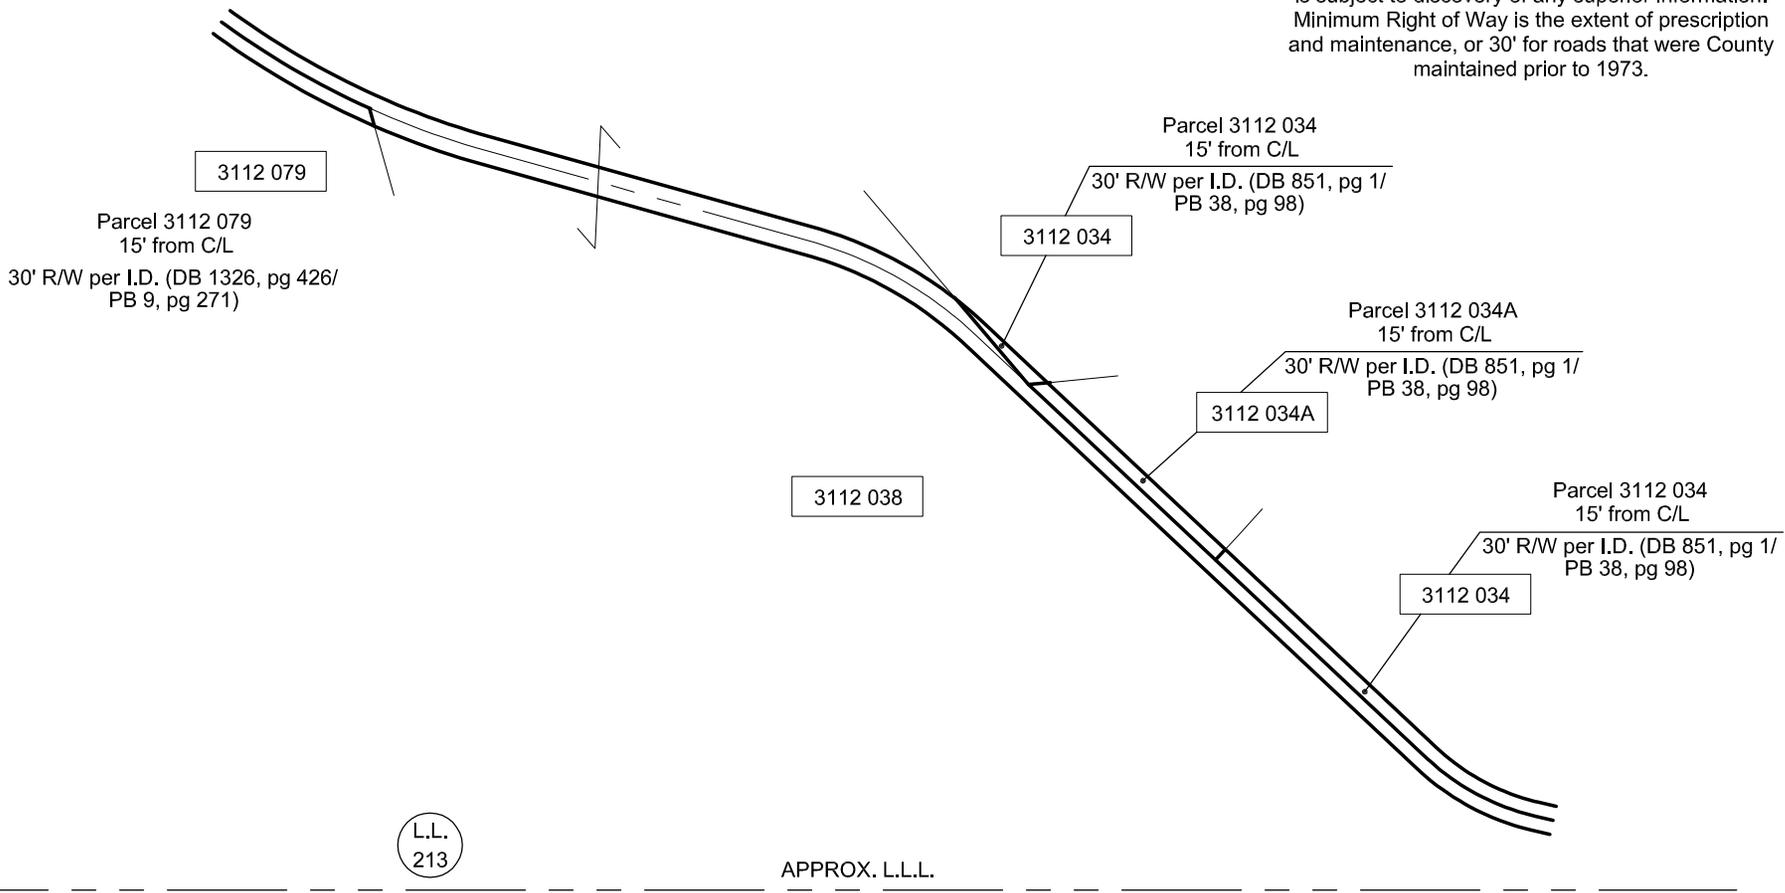

| | |
|----------------------|-------------------|
| RIGHT OF WAY EXHIBIT | DATE - 02/19/2010 |
| HUDSON MARTIN ROAD | PREPARED BY: JCM |
| | CHECKED BY: MEC |

Hudson Martin Road (County Road No. 116)


30' Right of Way

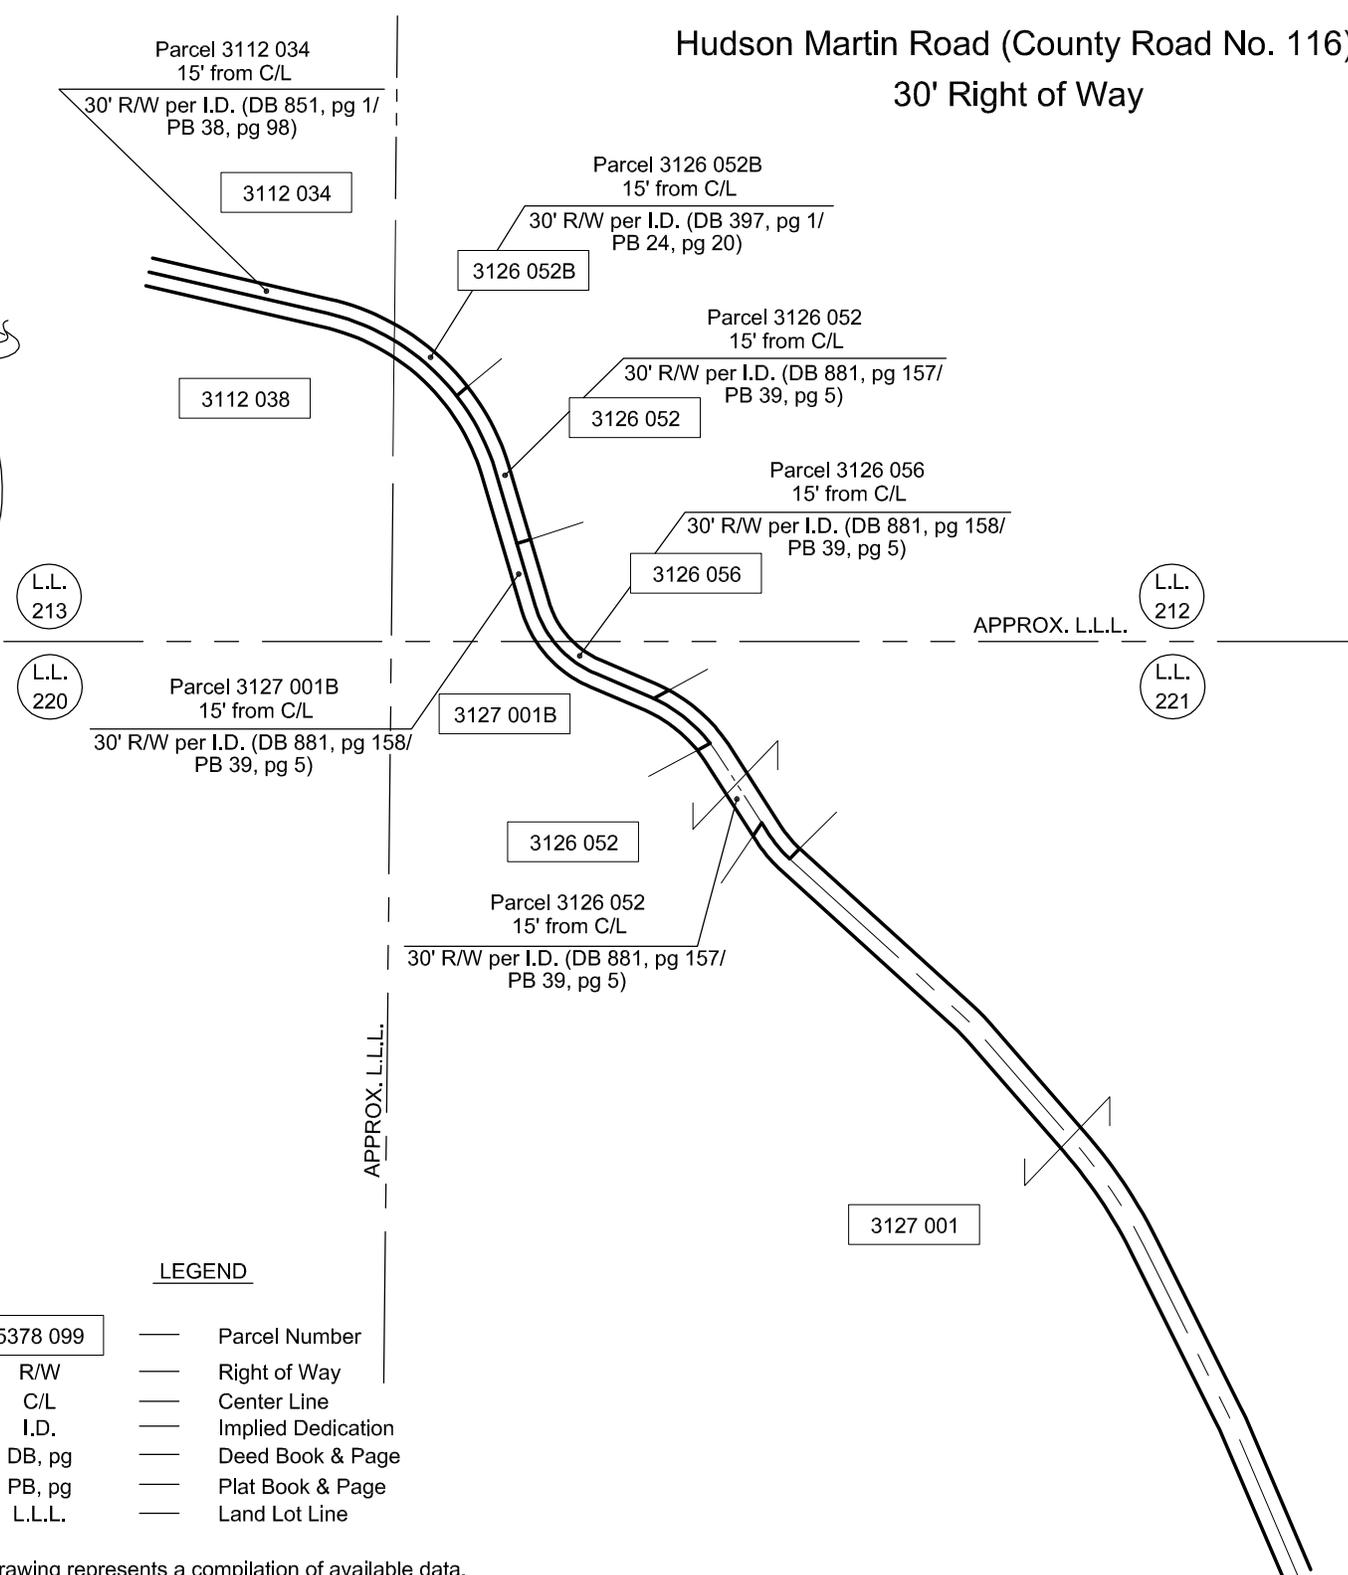

LEGEND


| | | |
|----------|---|--------------------|
| 5378 099 | — | Parcel Number |
| R/W | — | Right of Way |
| C/L | — | Center Line |
| I.D. | — | Implied Dedication |
| DB, pg | — | Deed Book & Page |
| PB, pg | — | Plat Book & Page |
| L.L.L. | — | Land Lot Line |

This drawing represents a compilation of available data. It does not represent a field survey nor title search and is subject to discovery of any superior information. Minimum Right of Way is the extent of prescription and maintenance, or 30' for roads that were County maintained prior to 1973.

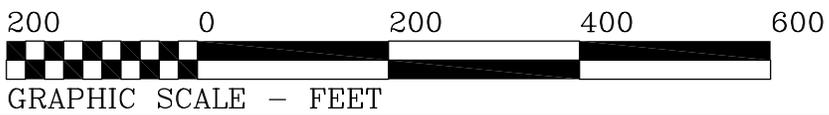

| | |
|----------------------|-------------------|
| RIGHT OF WAY EXHIBIT | DATE - 02/19/2010 |
| HUDSON MARTIN ROAD | PREPARED BY: JCM |
| | CHECKED BY: MEC |

Hudson Martin Road (County Road No. 116) 30' Right of Way

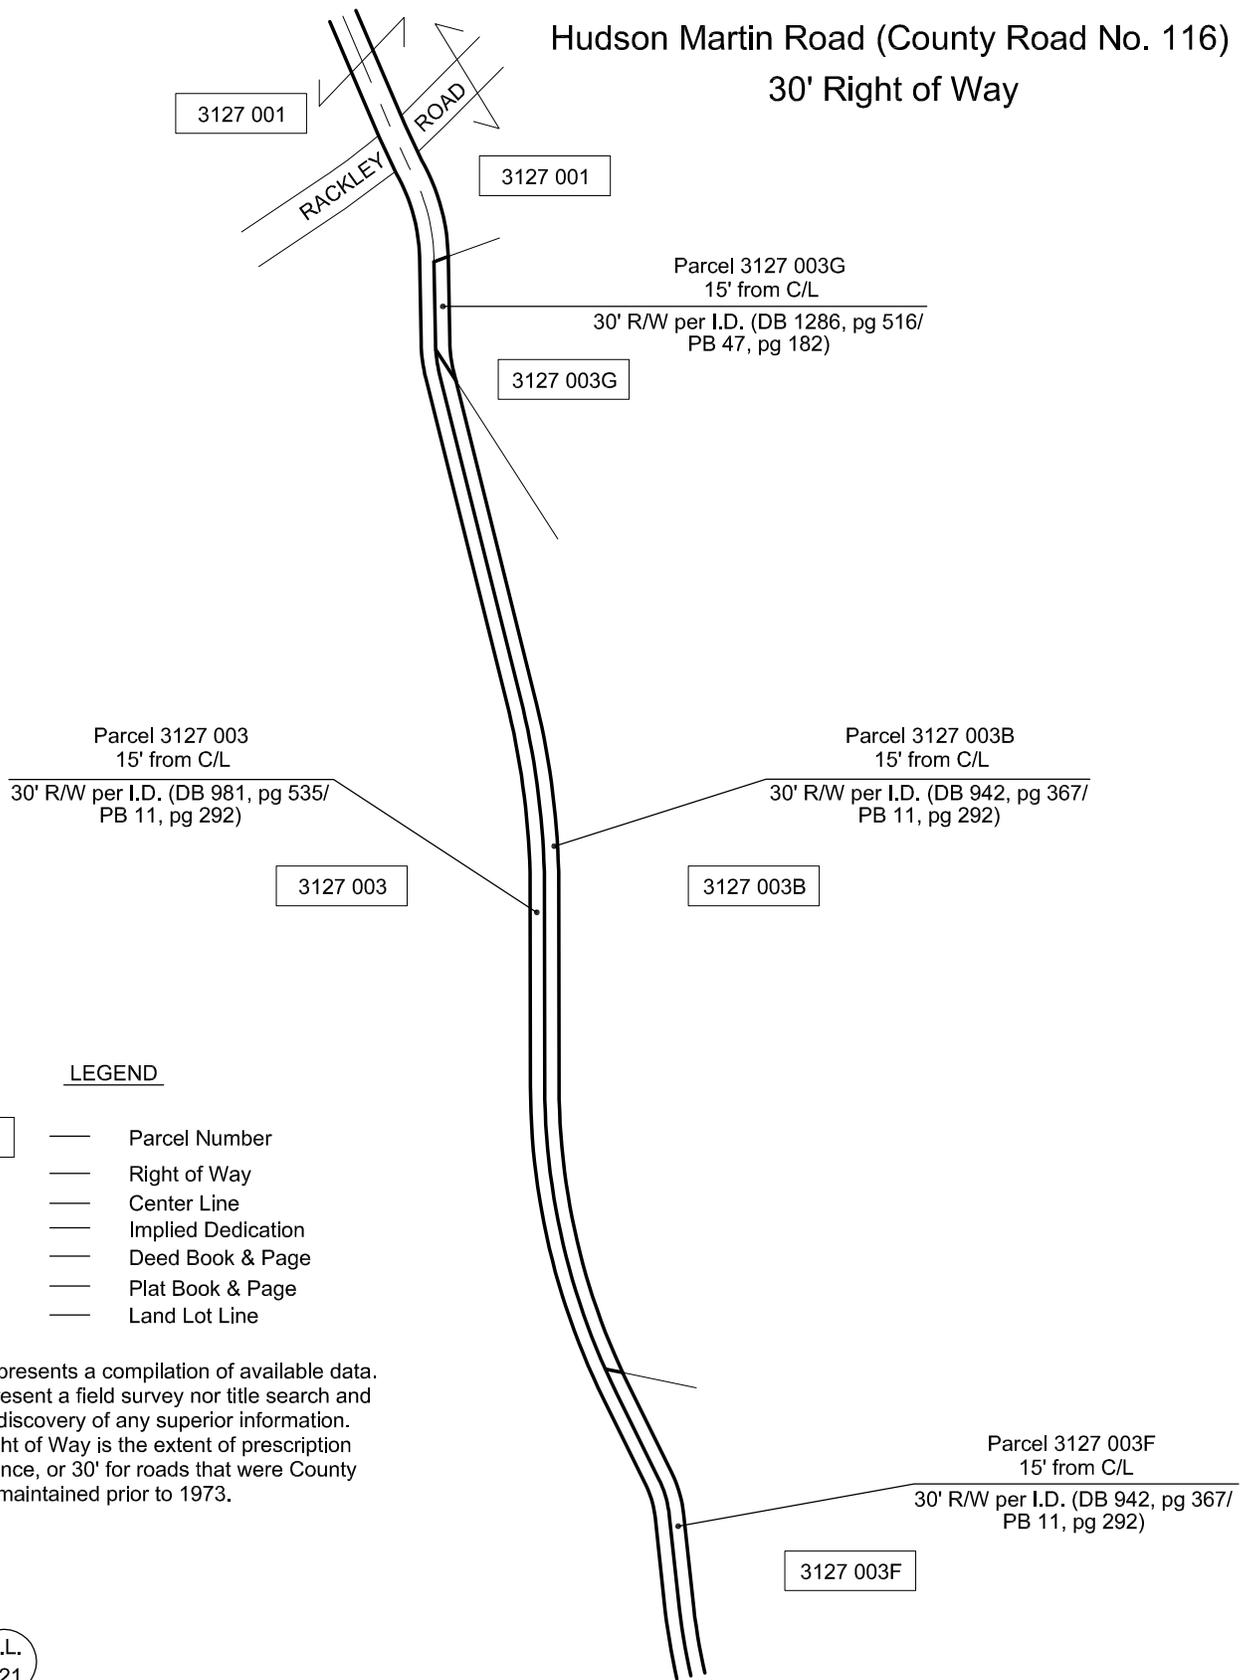

LEGEND

- 5378 099 — Parcel Number
- R/W — Right of Way
- C/L — Center Line
- I.D. — Implied Dedication
- DB, pg — Deed Book & Page
- PB, pg — Plat Book & Page
- L.L.L. — Land Lot Line

This drawing represents a compilation of available data. It does not represent a field survey nor title search and is subject to discovery of any superior information. Minimum Right of Way is the extent of prescription and maintenance, or 30' for roads that were County maintained prior to 1973.

L.L.
221

APPROX. L.L.L.



| | |
|----------------------|-------------------|
| RIGHT OF WAY EXHIBIT | DATE - 02/19/2010 |
| HUDSON MARTIN ROAD | PREPARED BY: JCM |
| | CHECKED BY: MEC |

Parcel 3127 003
15' from C/L
30' R/W per I.D. (DB 981, pg 535/
PB 11, pg 292)

Parcel 3127 003F
15' from C/L
30' R/W per I.D. (DB 942, pg 367/
PB 11, pg 292)

L.L.
221

L.L.
248

APPROX. L.L.L.

3127 004B

3127 004A

3127 004

Hudson Martin Road (County Road No. 116)
30' Right of Way

3127 014E

Parcel 3127 014
15' from C/L
30' R/W per I.D. (DB 1095, pg 299/
PB 17, pg 203)

3127 014

3127 012

LEGEND

- | | | |
|----------|---|--------------------|
| 5378 099 | — | Parcel Number |
| R/W | — | Right of Way |
| C/L | — | Center Line |
| I.D. | — | Implied Dedication |
| DB, pg | — | Deed Book & Page |
| PB, pg | — | Plat Book & Page |
| L.L.L. | — | Land Lot Line |

This drawing represents a compilation of available data. It does not represent a field survey nor title search and is subject to discovery of any superior information. Minimum Right of Way is the extent of prescription and maintenance, or 30' for roads that were County maintained prior to 1973.

3127 024

3127 011

HIGHWAY 52 EAST

200 0 200 400 600



GRAPHIC SCALE - FEET

| | |
|----------------------|-------------------|
| RIGHT OF WAY EXHIBIT | DATE - 02/19/2010 |
| HUDSON MARTIN ROAD | PREPARED BY: JCM |
| | CHECKED BY: MEC |