


This drawing represents a compilation of available data. It does not represent a field survey nor title search and is subject to discovery of any superior information. Minimum Right of Way is the extent of prescription and maintenance, or 30' for roads that were County maintained prior to 1973.

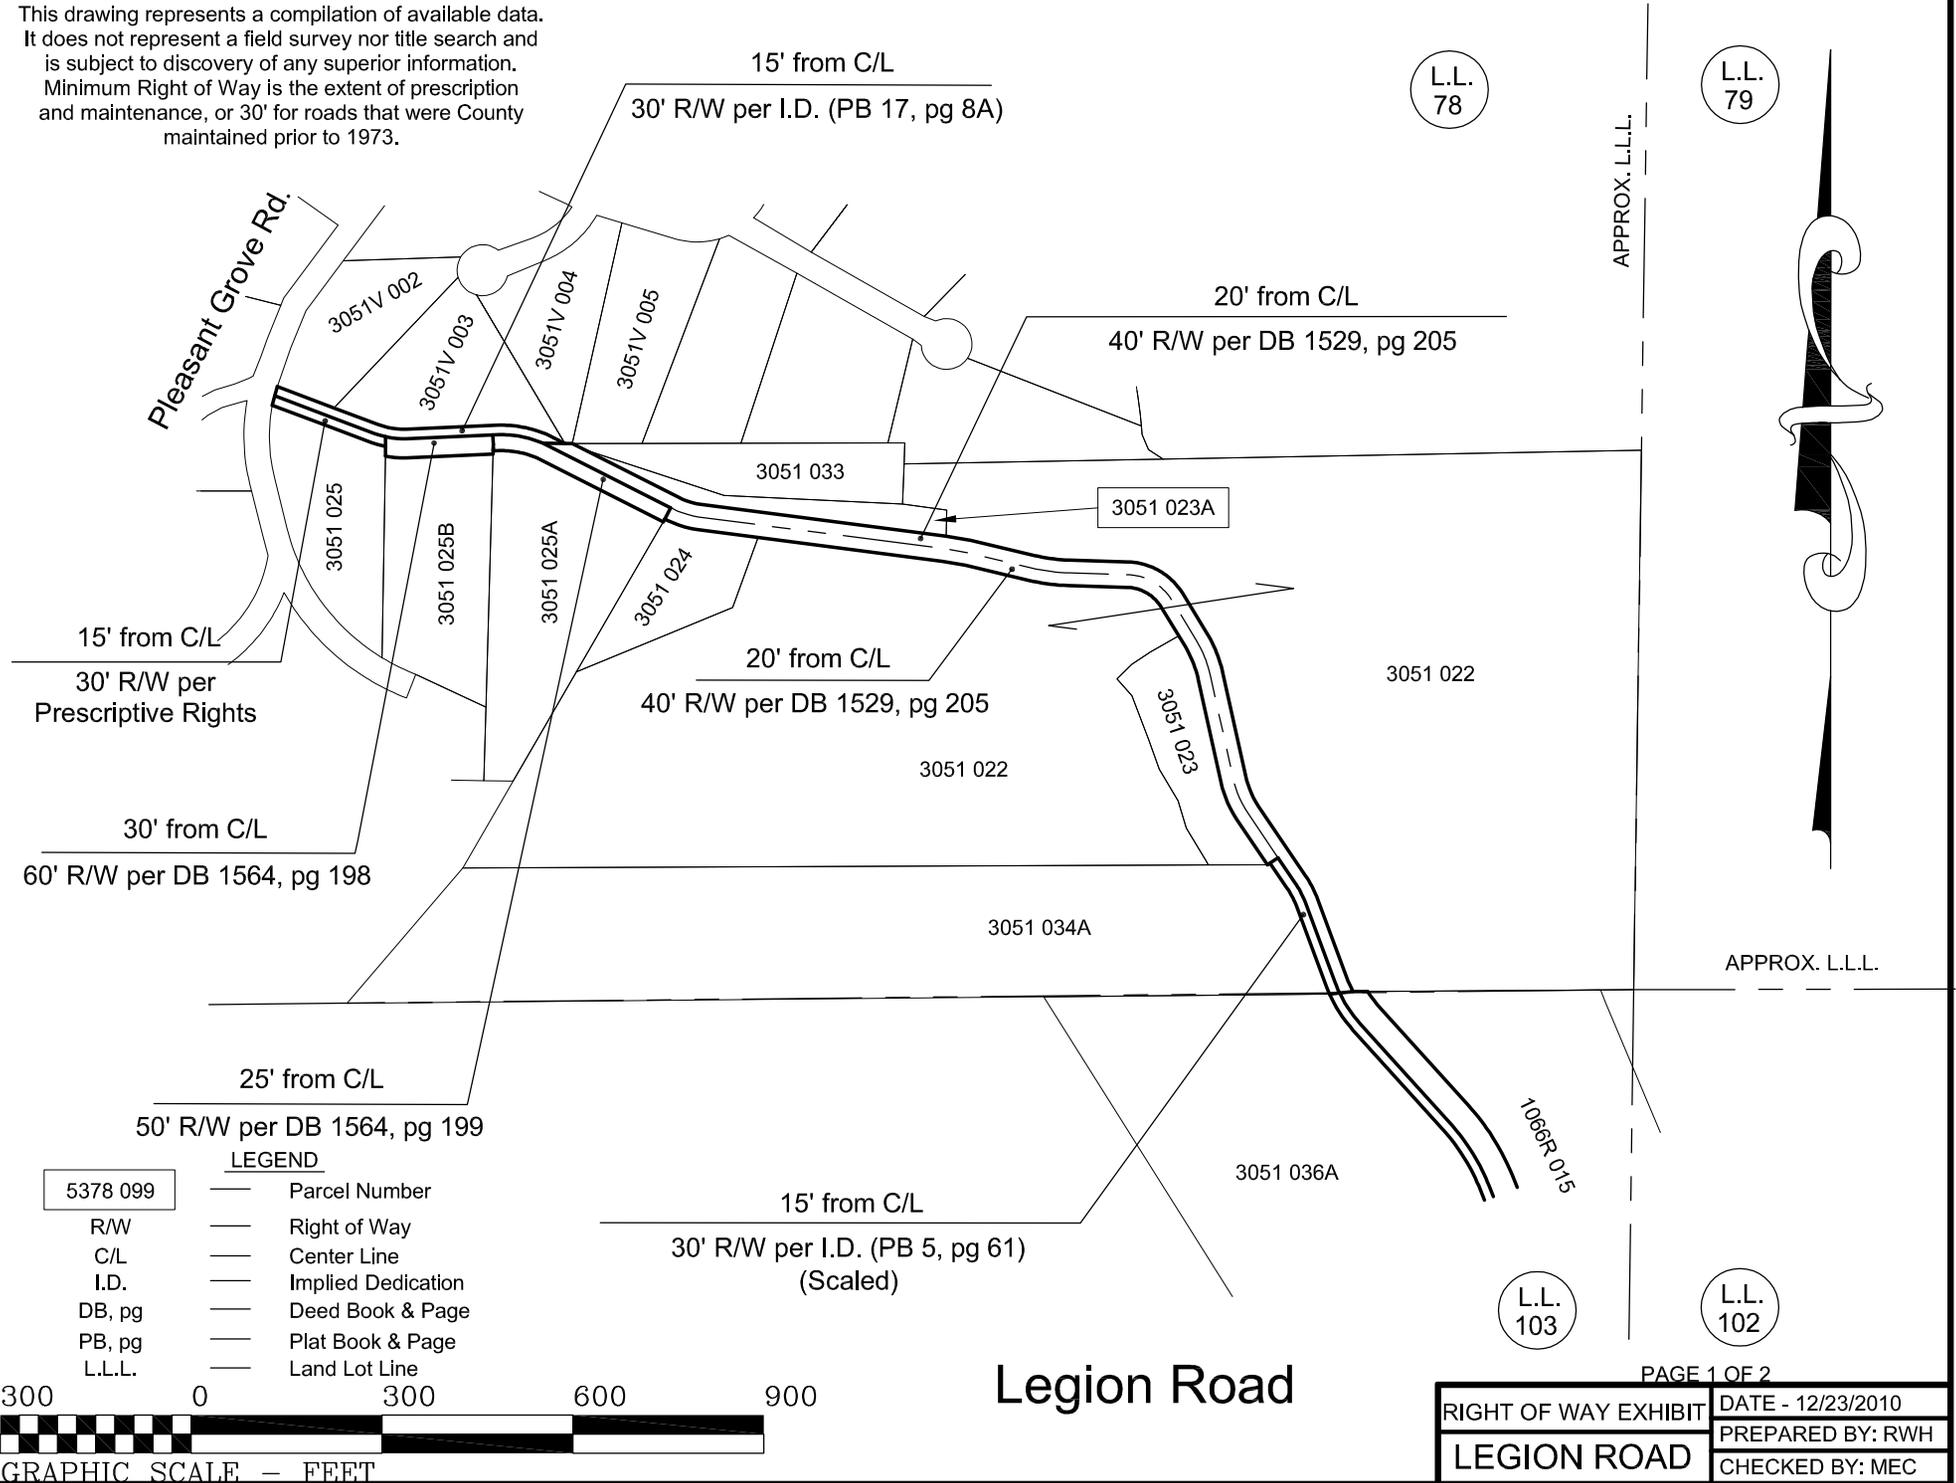

L.L.
78

L.L.
79

APPROX. L.L.L.

APPROX. L.L.L.

L.L.
103

L.L.
102

PAGE 1 OF 2

300 0 300 600 900




GRAPHIC SCALE - FEET

Legion Road

RIGHT OF WAY EXHIBIT	DATE - 12/23/2010
LEGION ROAD	PREPARED BY: RWH
	CHECKED BY: MEC

This drawing represents a compilation of available data. It does not represent a field survey nor title search and is subject to discovery of any superior information. Minimum Right of Way is the extent of prescription and maintenance, or 30' for roads that were County maintained prior to 1973.

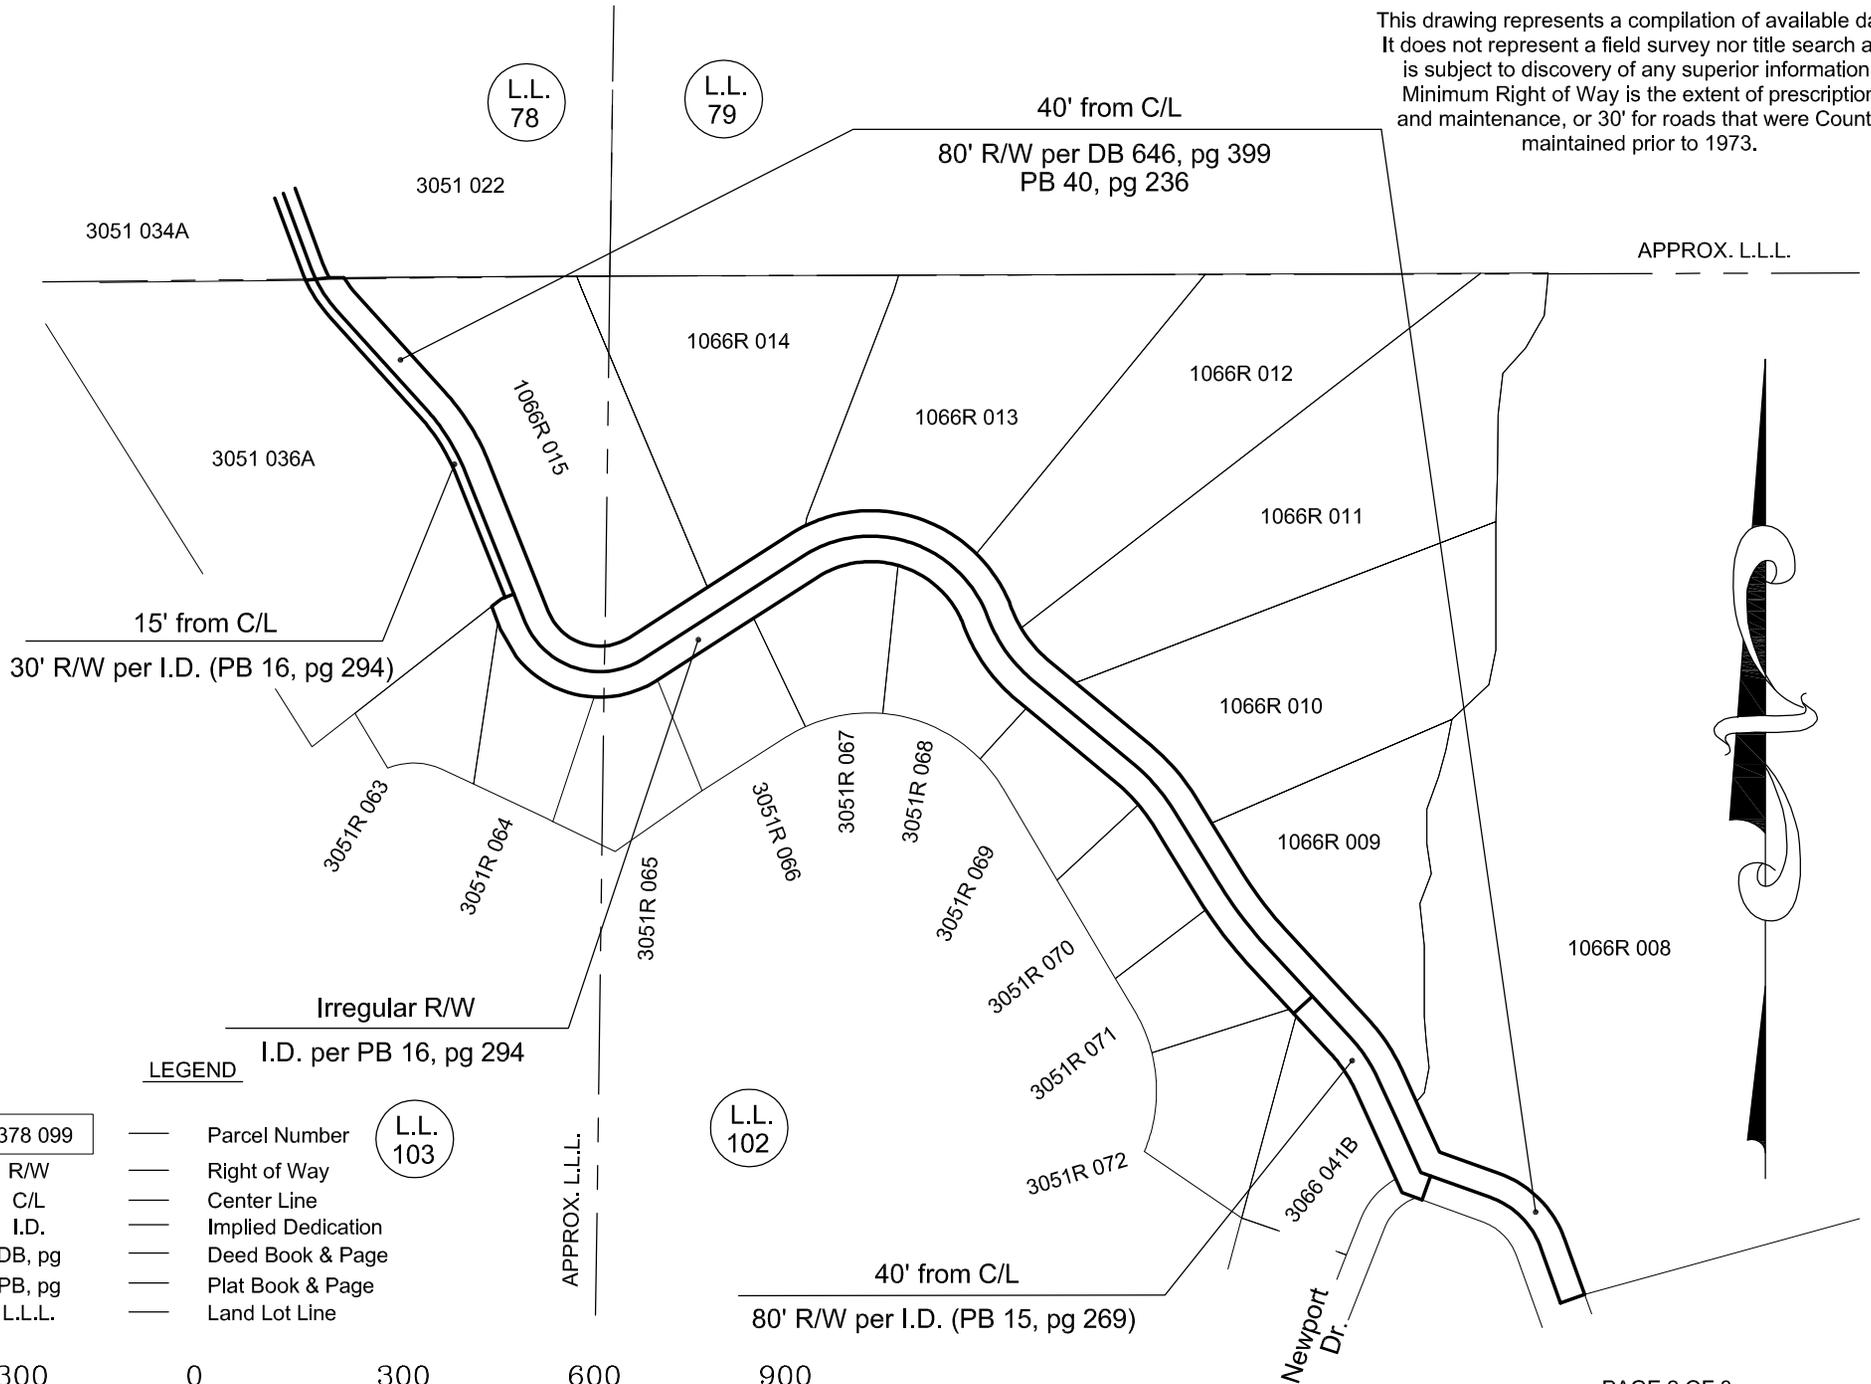

LEGEND

- 5378 099 — Parcel Number
- R/W — Right of Way
- C/L — Center Line
- I.D. — Implied Dedication
- DB, pg — Deed Book & Page
- PB, pg — Plat Book & Page
- L.L.L. — Land Lot Line

L.L.
103

L.L.
102

APPROX. L.L.L.

300 0 300 600 900



GRAPHIC SCALE - FEET

Legion Road

PAGE 2 OF 3


RIGHT OF WAY EXHIBIT	DATE - 12/23/2010
LEGION ROAD	PREPARED BY: RWH
	CHECKED BY: MEC

LEGEND

- 5378 099 — Parcel Number
- R/W — Right of Way
- C/L — Center Line
- I.D. — Implied Dedication
- DB, pg — Deed Book & Page
- PB, pg — Plat Book & Page
- L.L.L. — Land Lot Line

This drawing represents a compilation of available data. It does not represent a field survey nor title search and is subject to discovery of any superior information. Minimum Right of Way is the extent of prescription and maintenance, or 30' for roads that were County maintained prior to 1973.

Legion Road

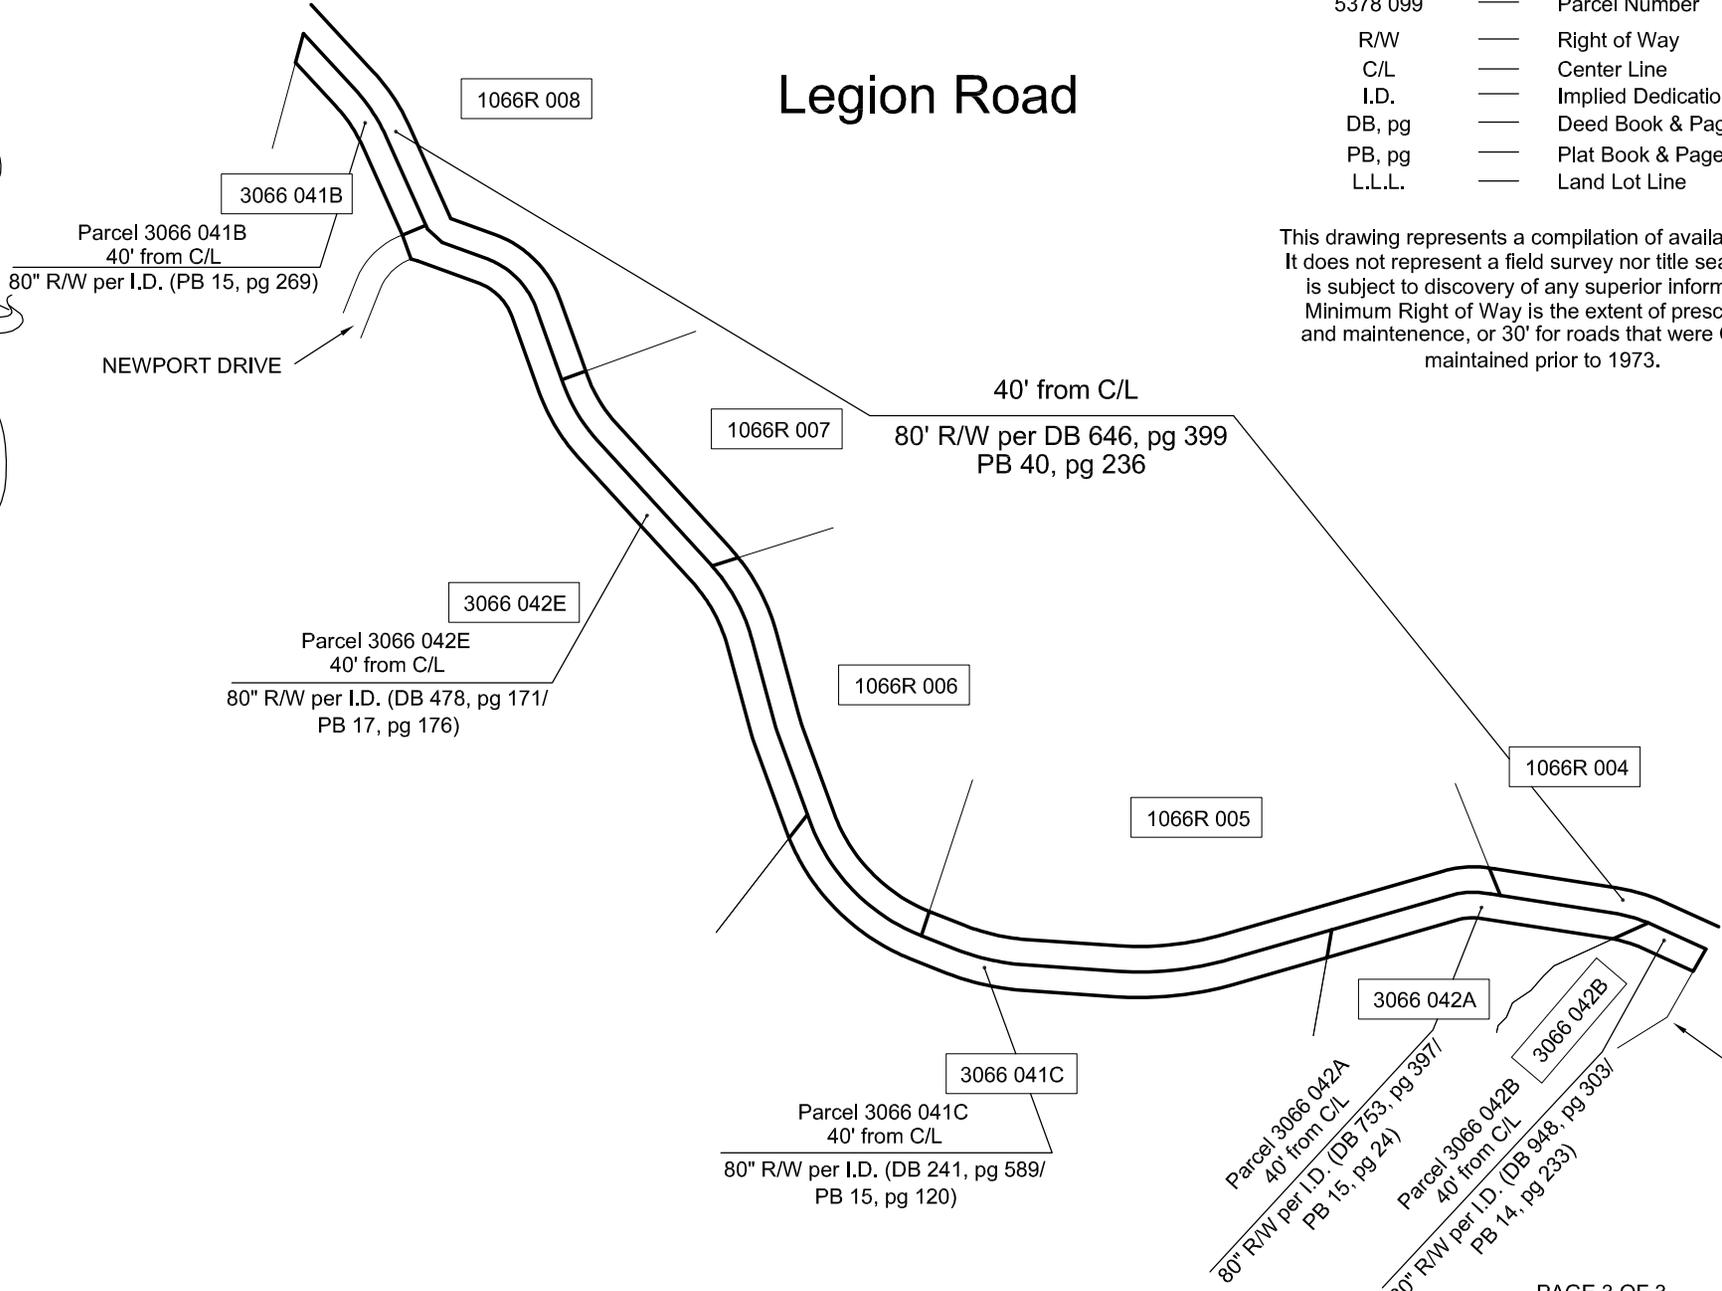

APPROXIMATE ELLIJAY CITY LIMITS

300 0 300 600 900



GRAPHIC SCALE - FEET

RIGHT OF WAY EXHIBIT	DATE - 12/23/2010
LEGION ROAD	PREPARED BY: RWH
	CHECKED BY: MEC