



LEGEND

- 5378 099 — Parcel Number
- R/W — Right of Way
- C/L — Center Line
- I.D. — Implied Dedication
- DB, pg — Deed Book & Page
- PB, pg — Plat Book & Page
- L.L.L. — Land Lot Line


This drawing represents a compilation of available data. It does not represent a field survey nor title search and is subject to discovery of any superior information. Minimum Right of Way is the extent of prescription and maintenance, or 30' for roads that were County maintained prior to 1973.

BLACKBERRY MOUNTAIN ROAD


Misty Valley Lane (County Road No. 391)  
30' Right of Way

APPROX. L.L.L.

L.L. 237      L.L. 236

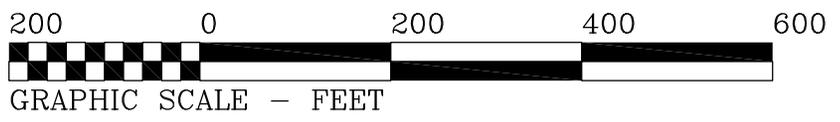

|                      |                   |
|----------------------|-------------------|
| RIGHT OF WAY EXHIBIT | DATE - 03/01/2010 |
| MISTY VALLEY LANE    | PREPARED BY: JCM  |
|                      | CHECKED BY: MEC   |

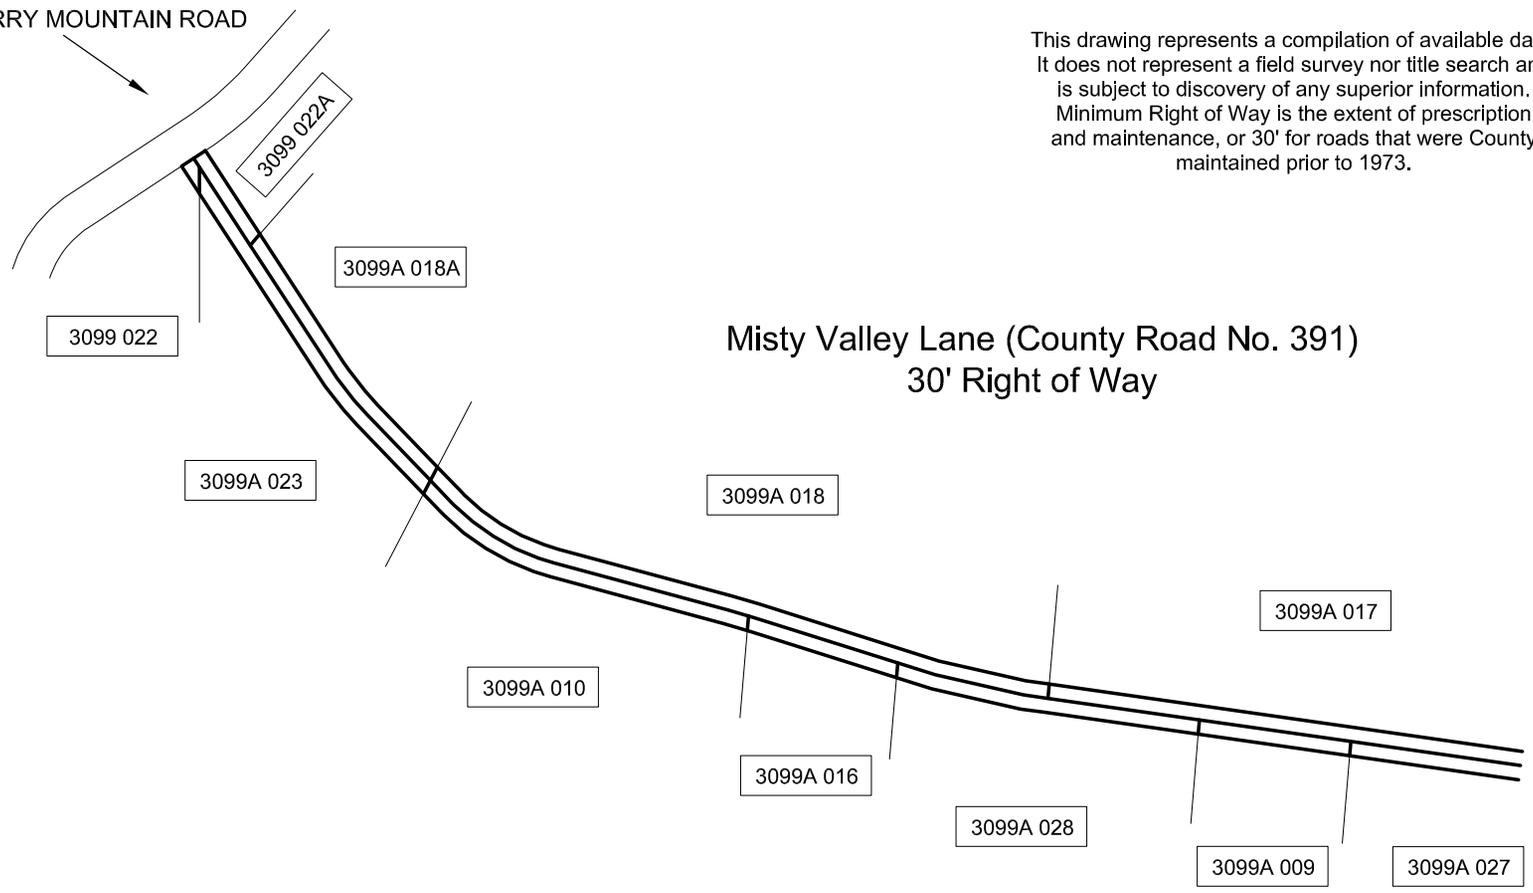




LEGEND

- 5378 099 — Parcel Number
- R/W — Right of Way
- C/L — Center Line
- I.D. — Implied Dedication
- DB, pg — Deed Book & Page
- PB, pg — Plat Book & Page
- L.L.L. — Land Lot Line

This drawing represents a compilation of available data. It does not represent a field survey nor title search and is subject to discovery of any superior information. Minimum Right of Way is the extent of prescription and maintenance, or 30' for roads that were County maintained prior to 1973.

**Misty Valley Lane (County Road No. 391)  
30' Right of Way**

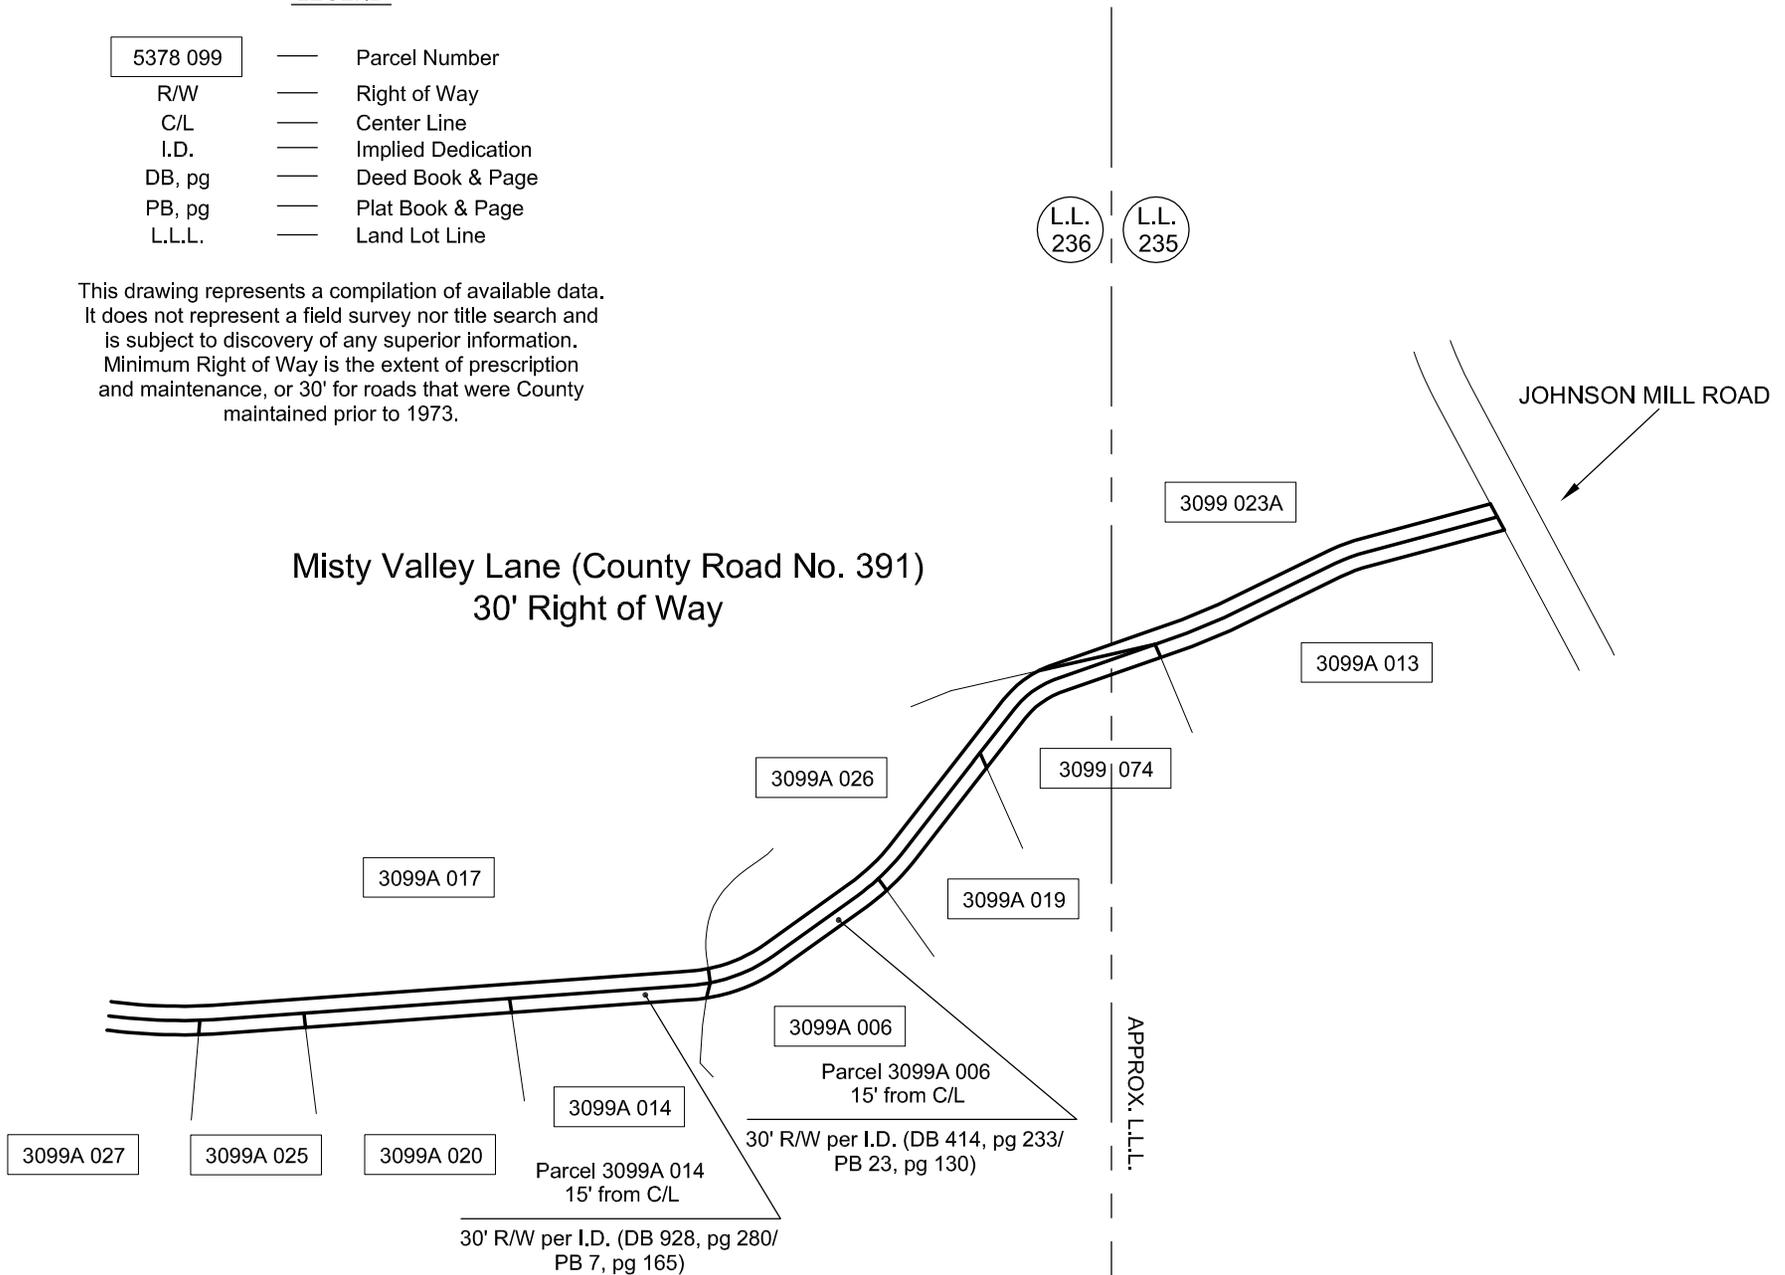

|                          |                   |
|--------------------------|-------------------|
| RIGHT OF WAY EXHIBIT     | DATE - 03/01/2010 |
| <b>MISTY VALLEY LANE</b> | PREPARED BY: JCM  |
|                          | CHECKED BY: MEC   |