


Sourwood Lane
30' Right of Way

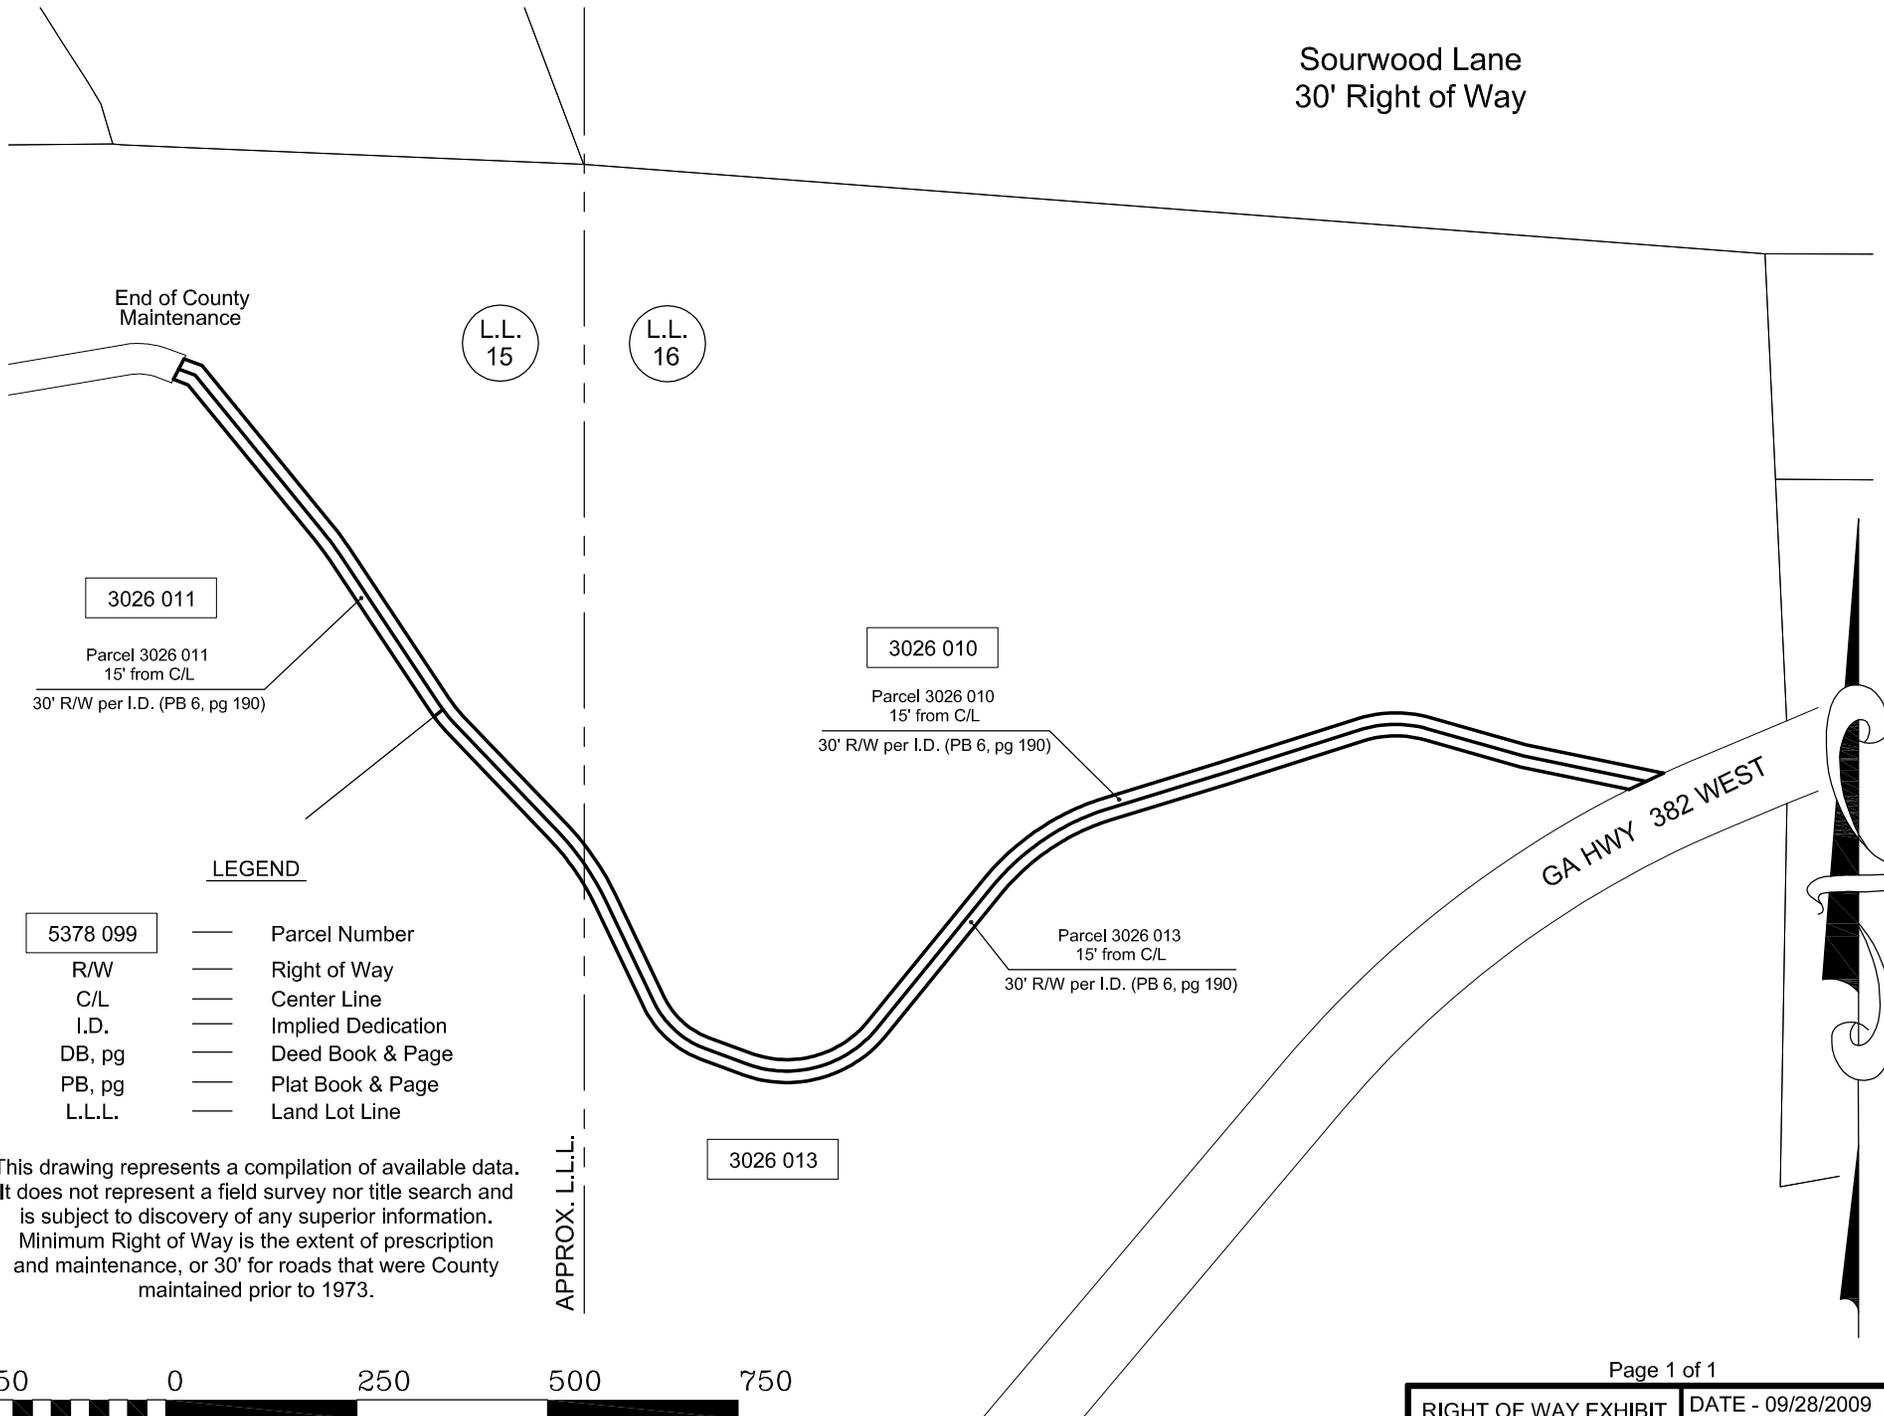

End of County
Maintenance

L.L.
15

L.L.
16

3026 011

Parcel 3026 011
15' from C/L
30' R/W per I.D. (PB 6, pg 190)

3026 010

Parcel 3026 010
15' from C/L
30' R/W per I.D. (PB 6, pg 190)

LEGEND

- | | | |
|----------|---|--------------------|
| 5378 099 | — | Parcel Number |
| R/W | — | Right of Way |
| C/L | — | Center Line |
| I.D. | — | Implied Dedication |
| DB, pg | — | Deed Book & Page |
| PB, pg | — | Plat Book & Page |
| L.L.L. | — | Land Lot Line |

Parcel 3026 013
15' from C/L
30' R/W per I.D. (PB 6, pg 190)

3026 013

APPROX. L.L.L.

GA HWY 382 WEST



This drawing represents a compilation of available data. It does not represent a field survey nor title search and is subject to discovery of any superior information. Minimum Right of Way is the extent of prescription and maintenance, or 30' for roads that were County maintained prior to 1973.

250 0 250 500 750



GRAPHIC SCALE - FEET

RIGHT OF WAY EXHIBIT	DATE - 09/28/2009
Sourwood Lane	PREPARED BY: WJB
	CHECKED BY: MEC