

LEGEND

5378 099	—	Parcel Number
R/W	—	Right of Way
C/L	—	Center Line
I.D.	—	Implied Dedication
DB, pg	—	Deed Book & Page
PB, pg	—	Plat Book & Page
L.L.L.	—	Land Lot Line

This drawing represents a compilation of available data. It does not represent a field survey nor title search and is subject to discovery of any superior information. Minimum Right of Way is the extent of prescription and maintenance, or 30' for roads that were County maintained prior to 1973.



BOARDTOWN ROAD

Southern Pines Drive (County Road No. 263)

30' Right of Way

See PB 11, pg 112

APPROX. L.L.L.

L.L.
240
L.L.
265

SOUTHERN PINES LANE

OLD ELLIJAY TO DUCKTOWN ROAD
(ABANDONED AS PER PB 11, pg 112)

300 0 300 600 900



GRAPHIC SCALE - FEET


RIGHT OF WAY EXHIBIT	DATE - 03/10/2010
SOUTHERN PINES DRIVE	PREPARED BY: JCM
	CHECKED BY: MEC



LEGEND


- 5378 099 — Parcel Number
- R/W — Right of Way
- C/L — Center Line
- I.D. — Implied Dedication
- DB, pg — Deed Book & Page
- PB, pg — Plat Book & Page
- L.L.L. — Land Lot Line

This drawing represents a compilation of available data. It does not represent a field survey nor title search and is subject to discovery of any superior information. Minimum Right of Way is the extent of prescription and maintenance, or 30' for roads that were County maintained prior to 1973.

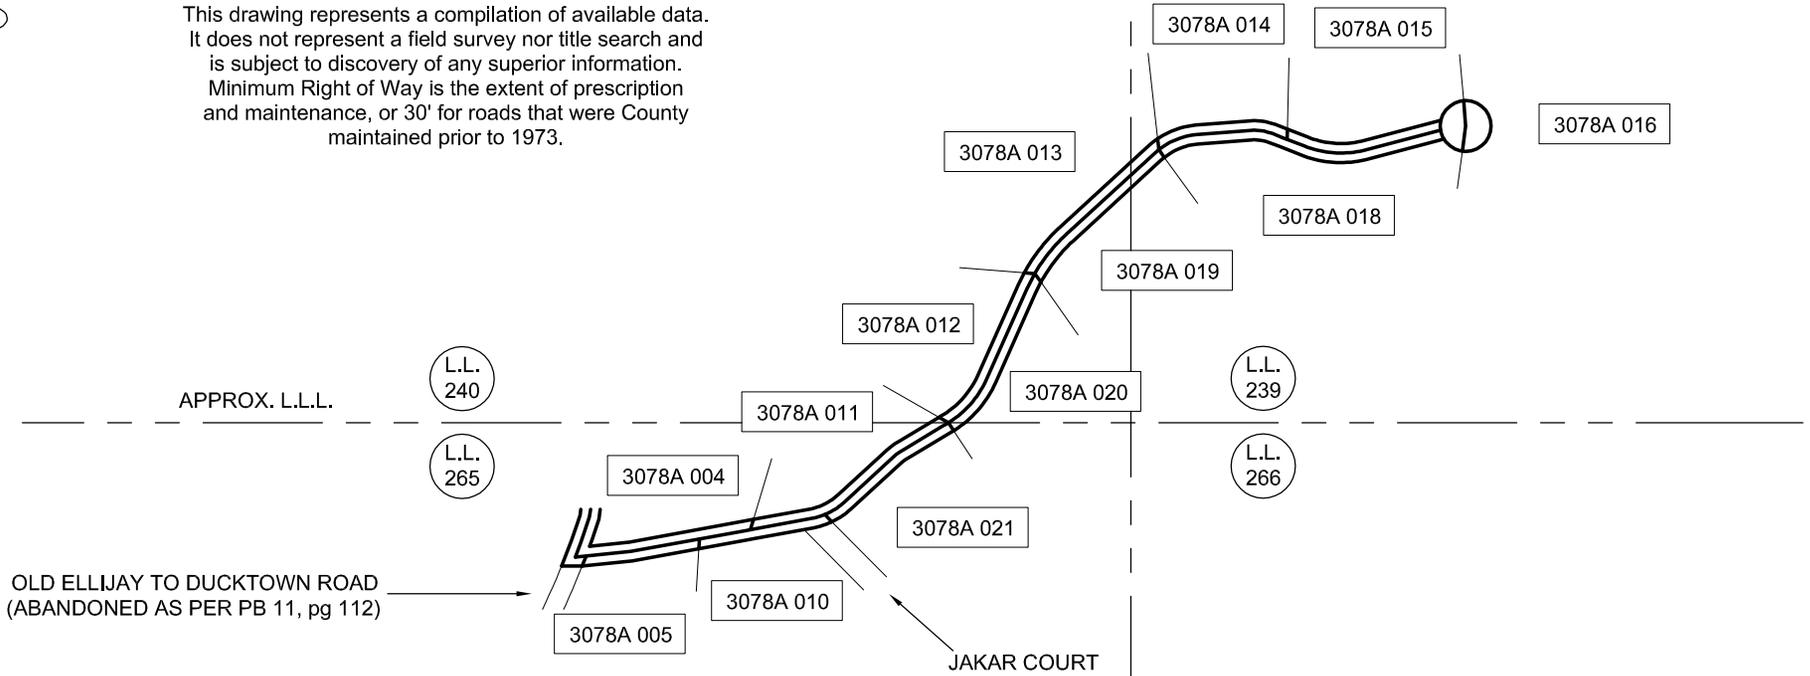

Southern Pines Drive (County Road No. 263)
30' Right of Way
 See PB 11, pg 112

APPROX. L.L.L.

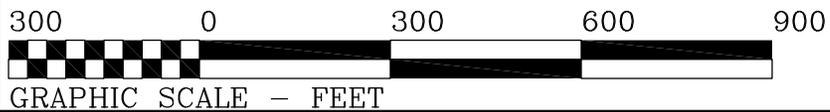

RIGHT OF WAY EXHIBIT	DATE - 03/10/2010
SOUTHERN PINES DRIVE	PREPARED BY: JCM
	CHECKED BY: MEC