


# Warlick Drive (County Road No. 42) 60' Right of Way


60' R/W per DB 53, pg 413-416  
And per Project # LAR 41 (123) Gilmer County  
Dated May 6, 1977

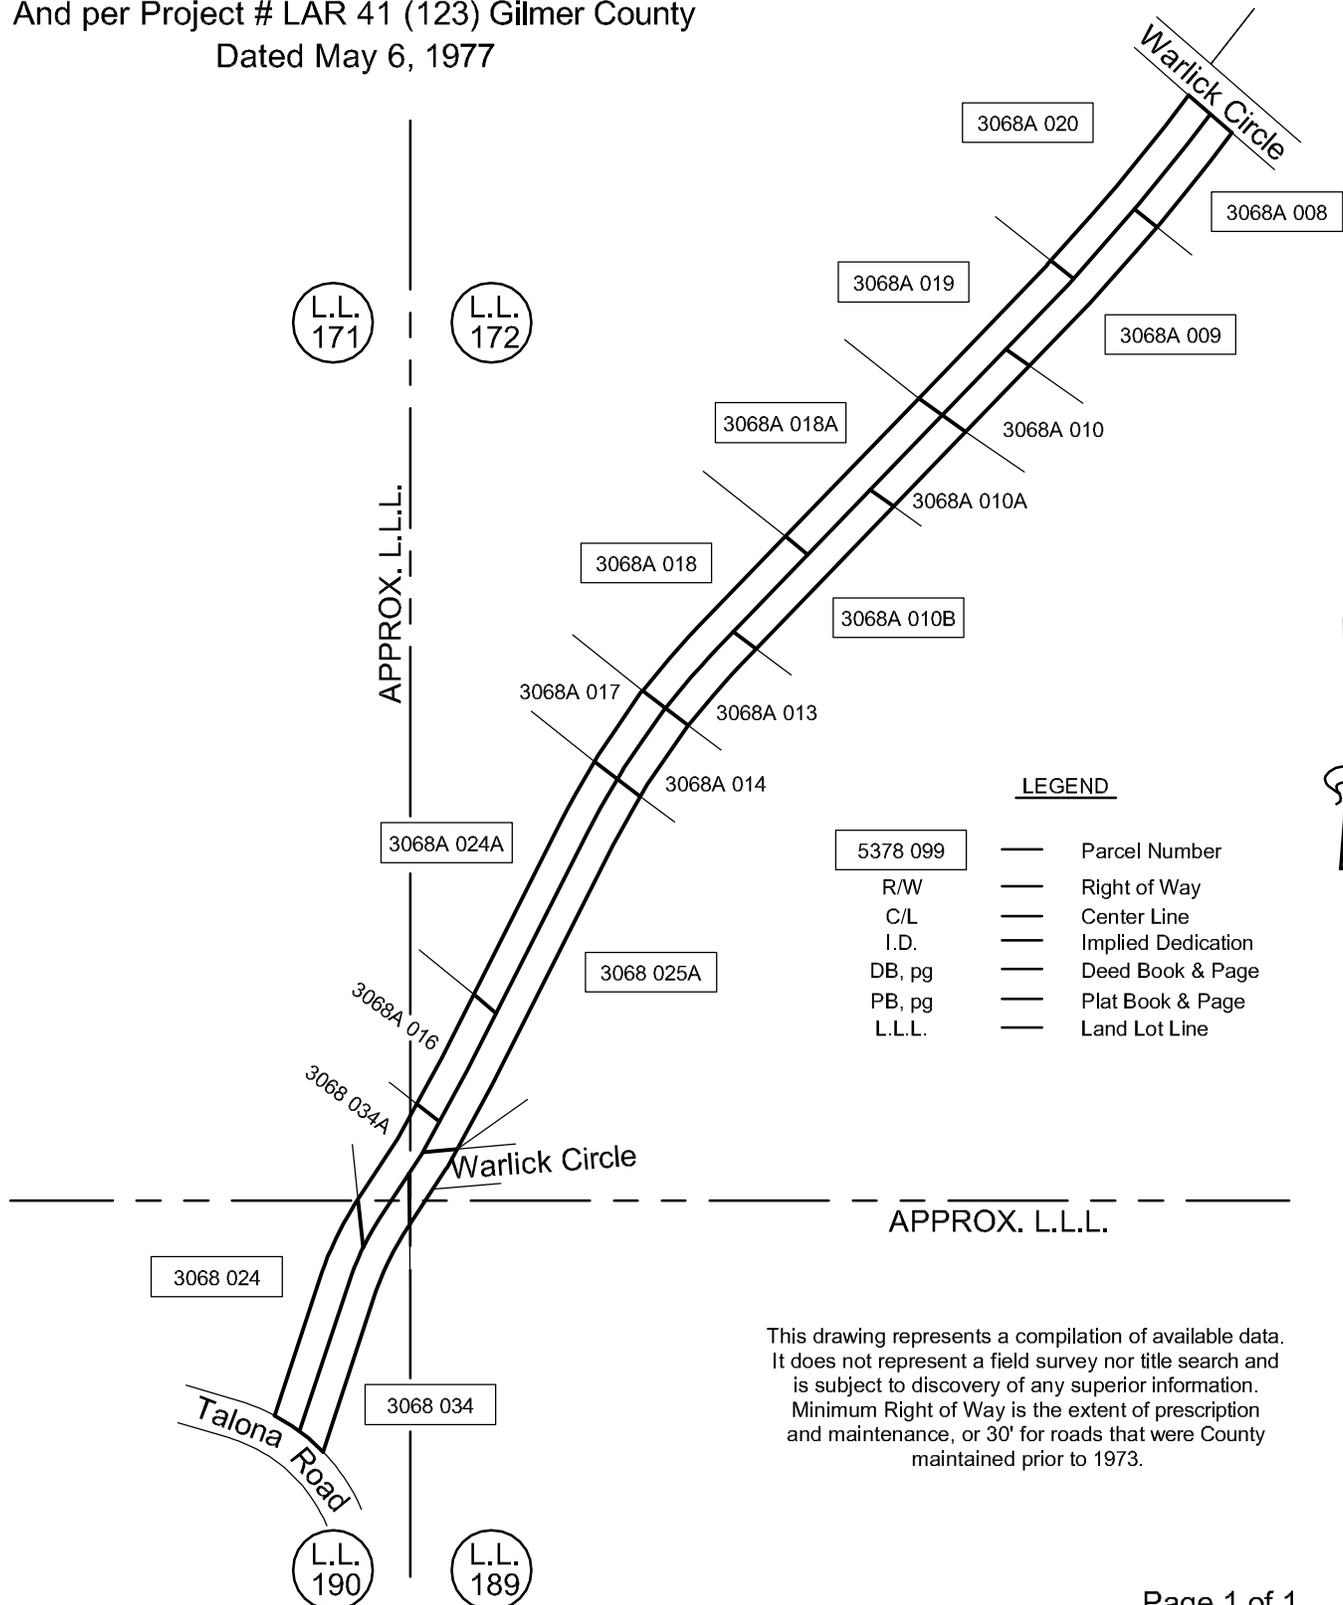

### LEGEND

- 5378 099 — Parcel Number
- R/W — Right of Way
- C/L — Center Line
- I.D. — Implied Dedication
- DB, pg — Deed Book & Page
- PB, pg — Plat Book & Page
- L.L.L. — Land Lot Line

This drawing represents a compilation of available data. It does not represent a field survey nor title search and is subject to discovery of any superior information. Minimum Right of Way is the extent of prescription and maintenance, or 30' for roads that were County maintained prior to 1973.

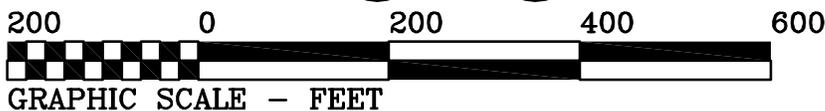

RIGHT OF WAY EXHIBIT	DATE - 3/12/2010
Warlick Drive	PREPARED BY: SRH
	CHECKED BY: MEC