



LEGEND

5378 099	—	Parcel Number
R/W	—	Right of Way
C/L	—	Center Line
I.D.	—	Implied Dedication
DB, pg	—	Deed Book & Page
PB, pg	—	Plat Book & Page
L.L.L.	—	Land Lot Line

L.L.
4

L.L.
33

L.L.
5

L.L.
32

APPROX. L.L.L.


Wildcat Creek Road (County Road No.383)

60' Right of Way / 30' From C/L


60' Right of Way as per DB 700, pg 165/

PB 34, pg 174 & PB 32, pg 297

This drawing represents a compilation of available data. It does not represent a field survey nor title search and is subject to discovery of any superior information. Minimum Right of Way is the extent of prescription and maintenance, or 30' for roads that were County maintained prior to 1973.

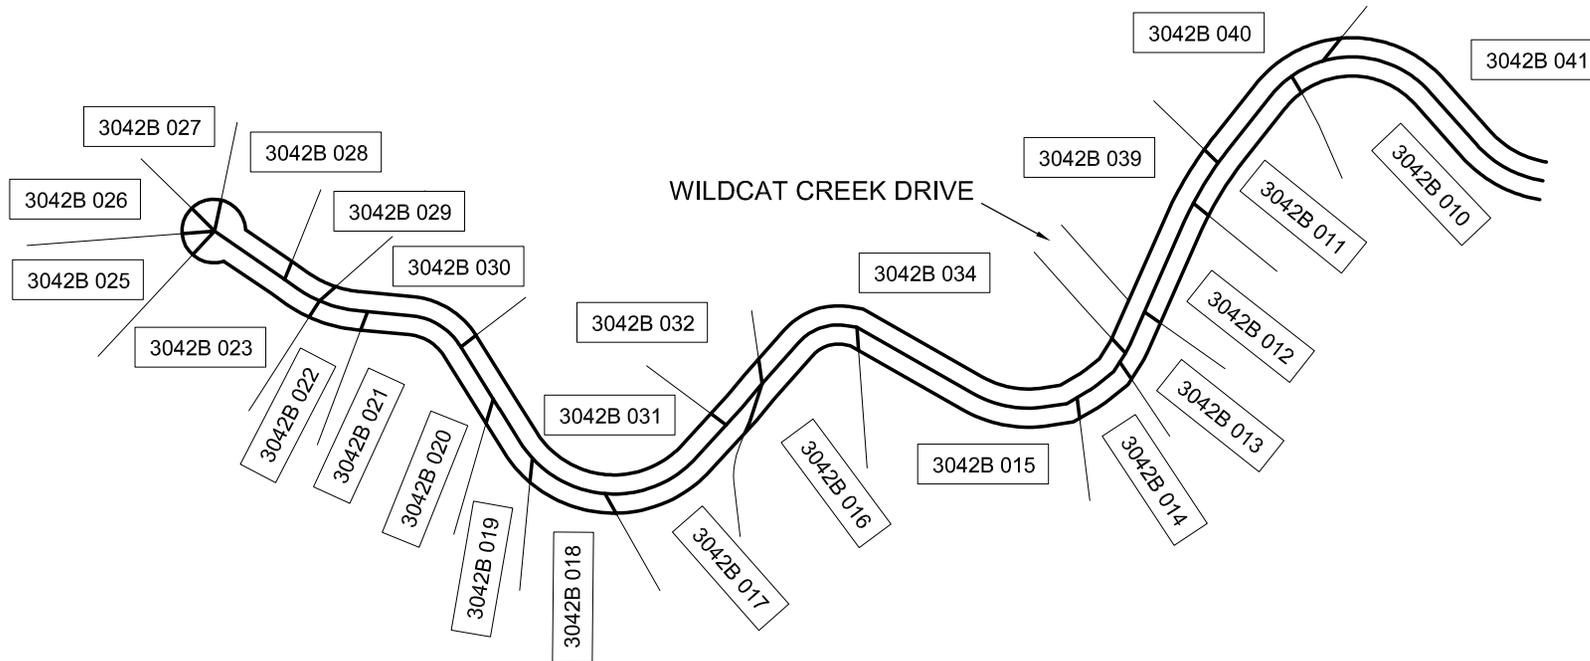

APPROX. L.L.L.

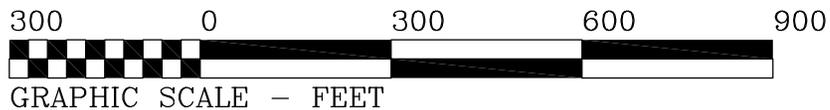

RIGHT OF WAY EXHIBIT	DATE - 03/11/2010
WILDCAT CREEK ROAD	PREPARED BY: JCM
	CHECKED BY: MEC



L.L.
4

L.L.
33

L.L.
5

L.L.
32


APPROX. L.L.L.

LEGEND

- 5378 099 — Parcel Number
- R/W — Right of Way
- C/L — Center Line
- I.D. — Implied Dedication
- DB, pg — Deed Book & Page
- PB, pg — Plat Book & Page
- L.L.L. — Land Lot Line

This drawing represents a compilation of available data. It does not represent a field survey nor title search and is subject to discovery of any superior information. Minimum Right of Way is the extent of prescription and maintenance, or 30' for roads that were County maintained prior to 1973.

APPROX. L.L.L.

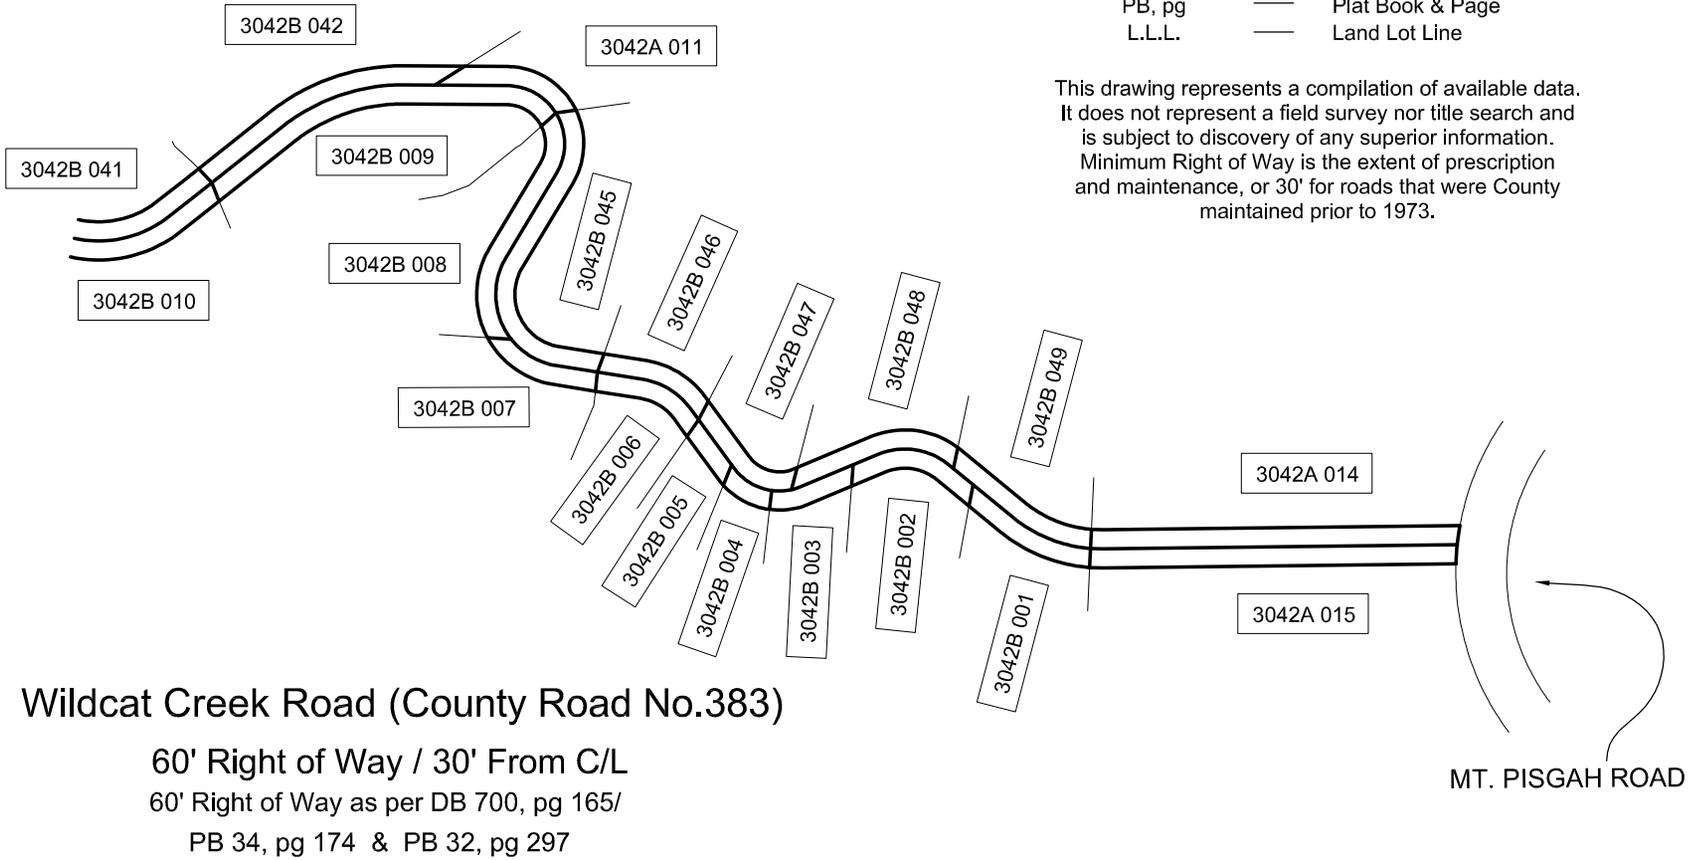

Wildcat Creek Road (County Road No.383)

60' Right of Way / 30' From C/L
 60' Right of Way as per DB 700, pg 165/
 PB 34, pg 174 & PB 32, pg 297

MT. PISGAH ROAD



RIGHT OF WAY EXHIBIT	DATE - 03/11/2010
WILDCAT CREEK ROAD	PREPARED BY: JCM
	CHECKED BY: MEC